


13/00506/CDC

2 Broughton Road
Banbury

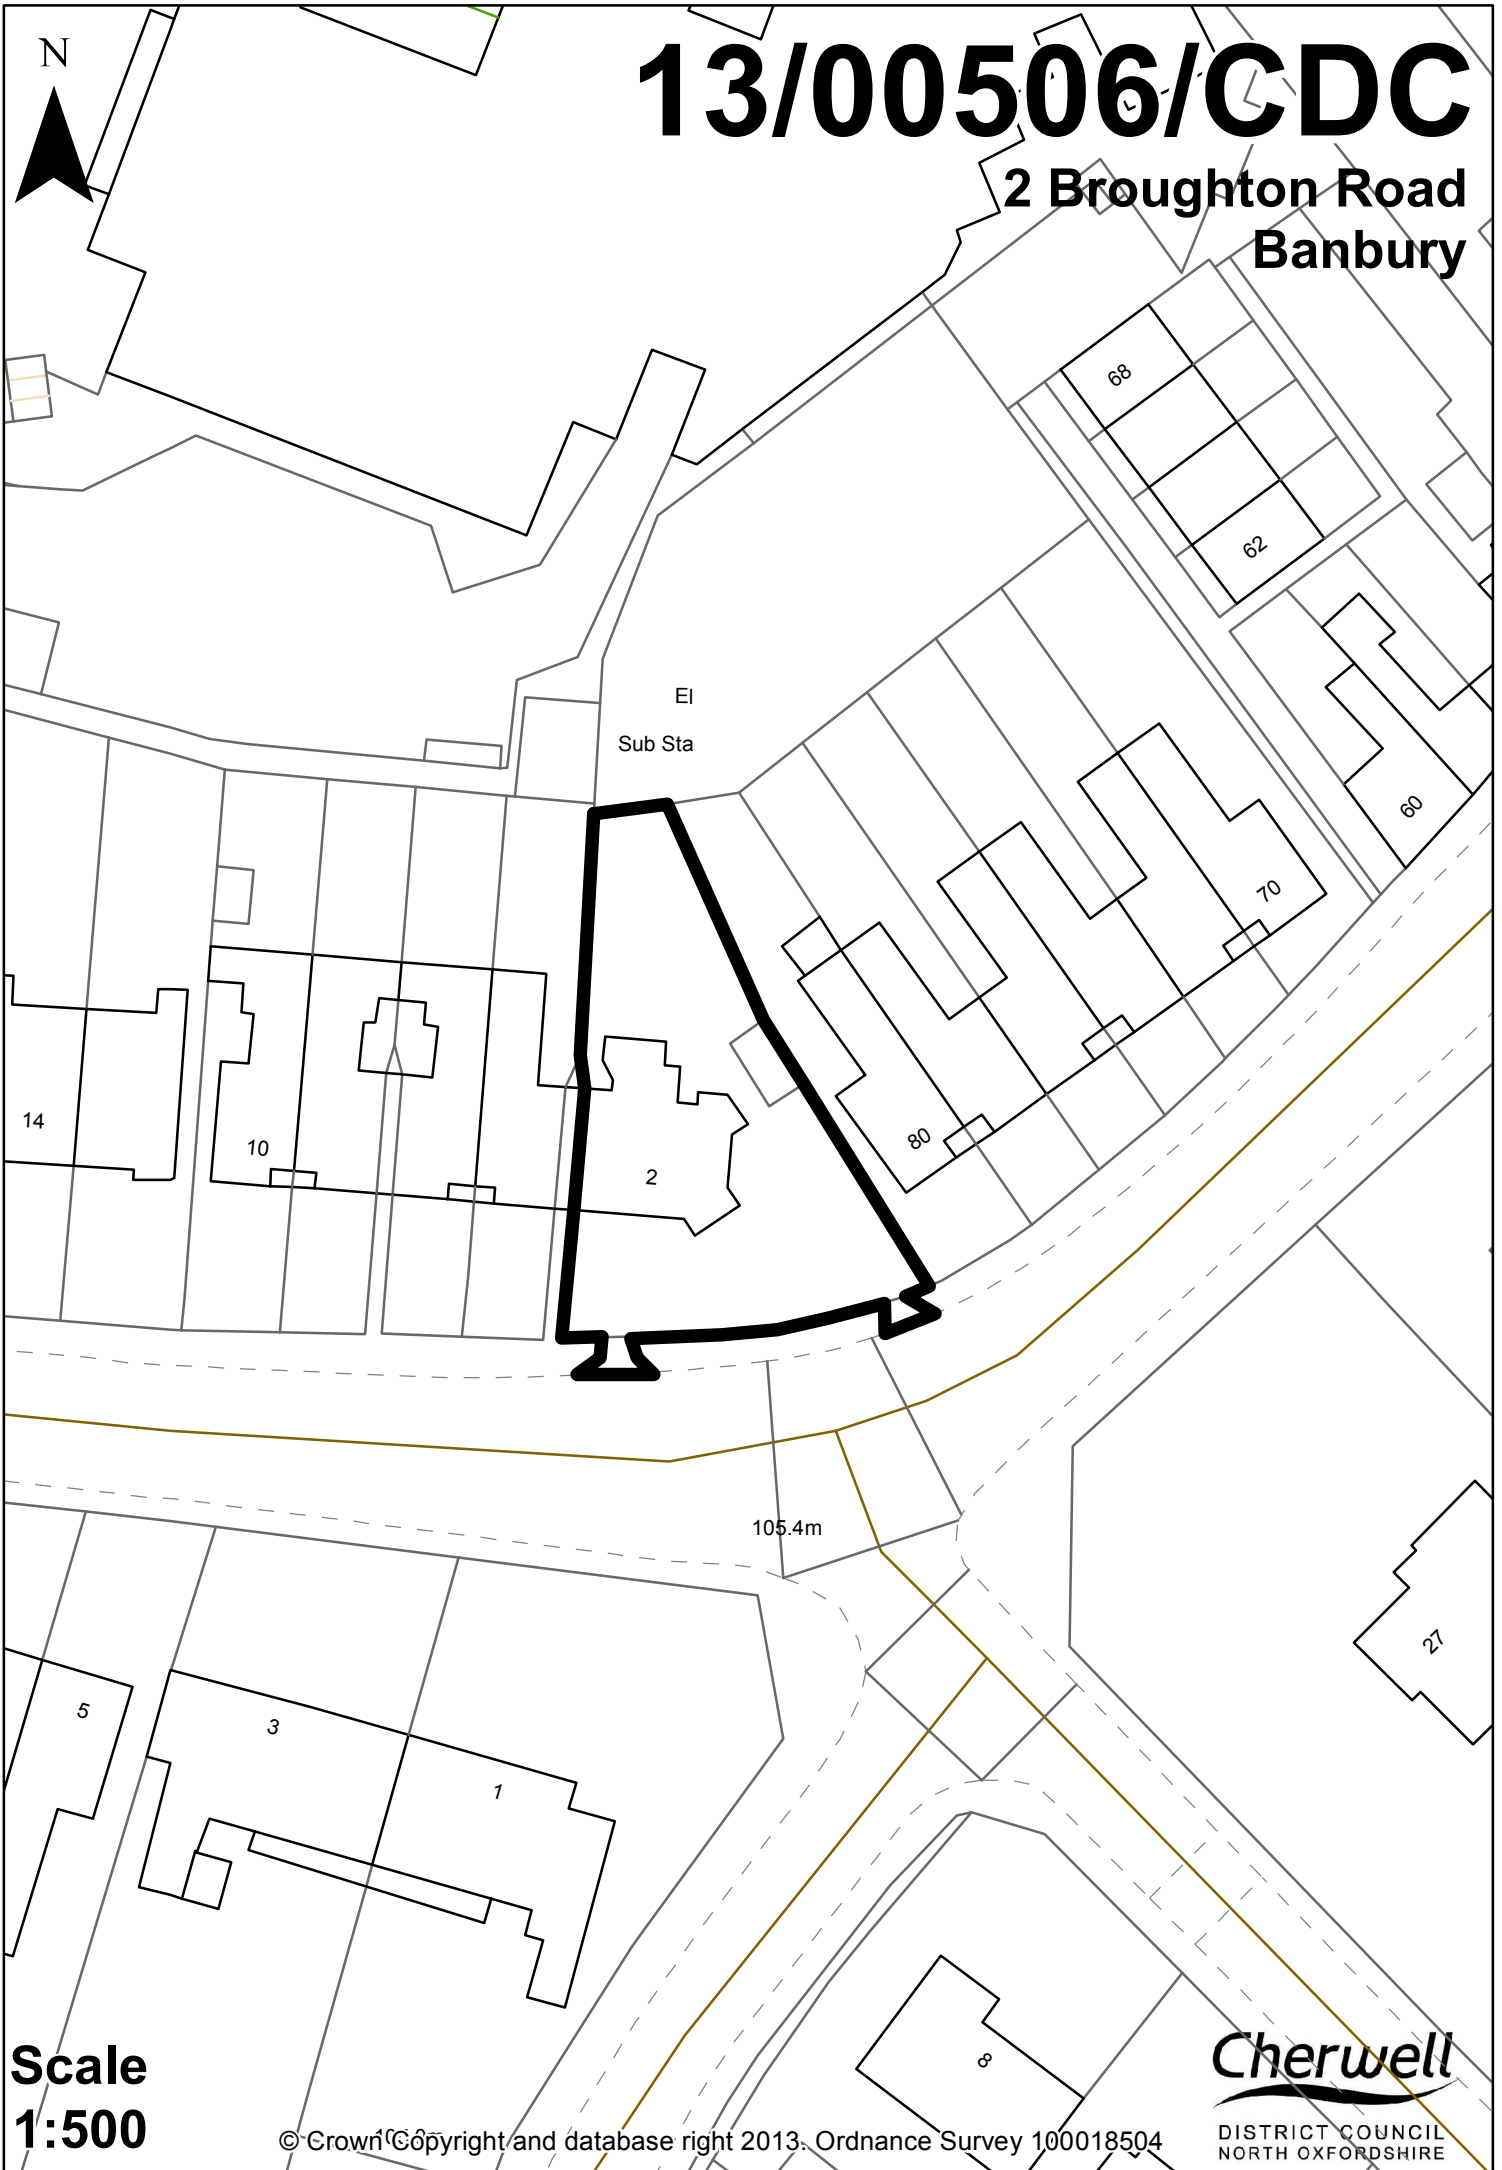

Scale
1:500