

# 13/00330/OUT


81 - 89 Cassington Road

Yarnton

Kidlington

Oxfordshire

OX5 1QB

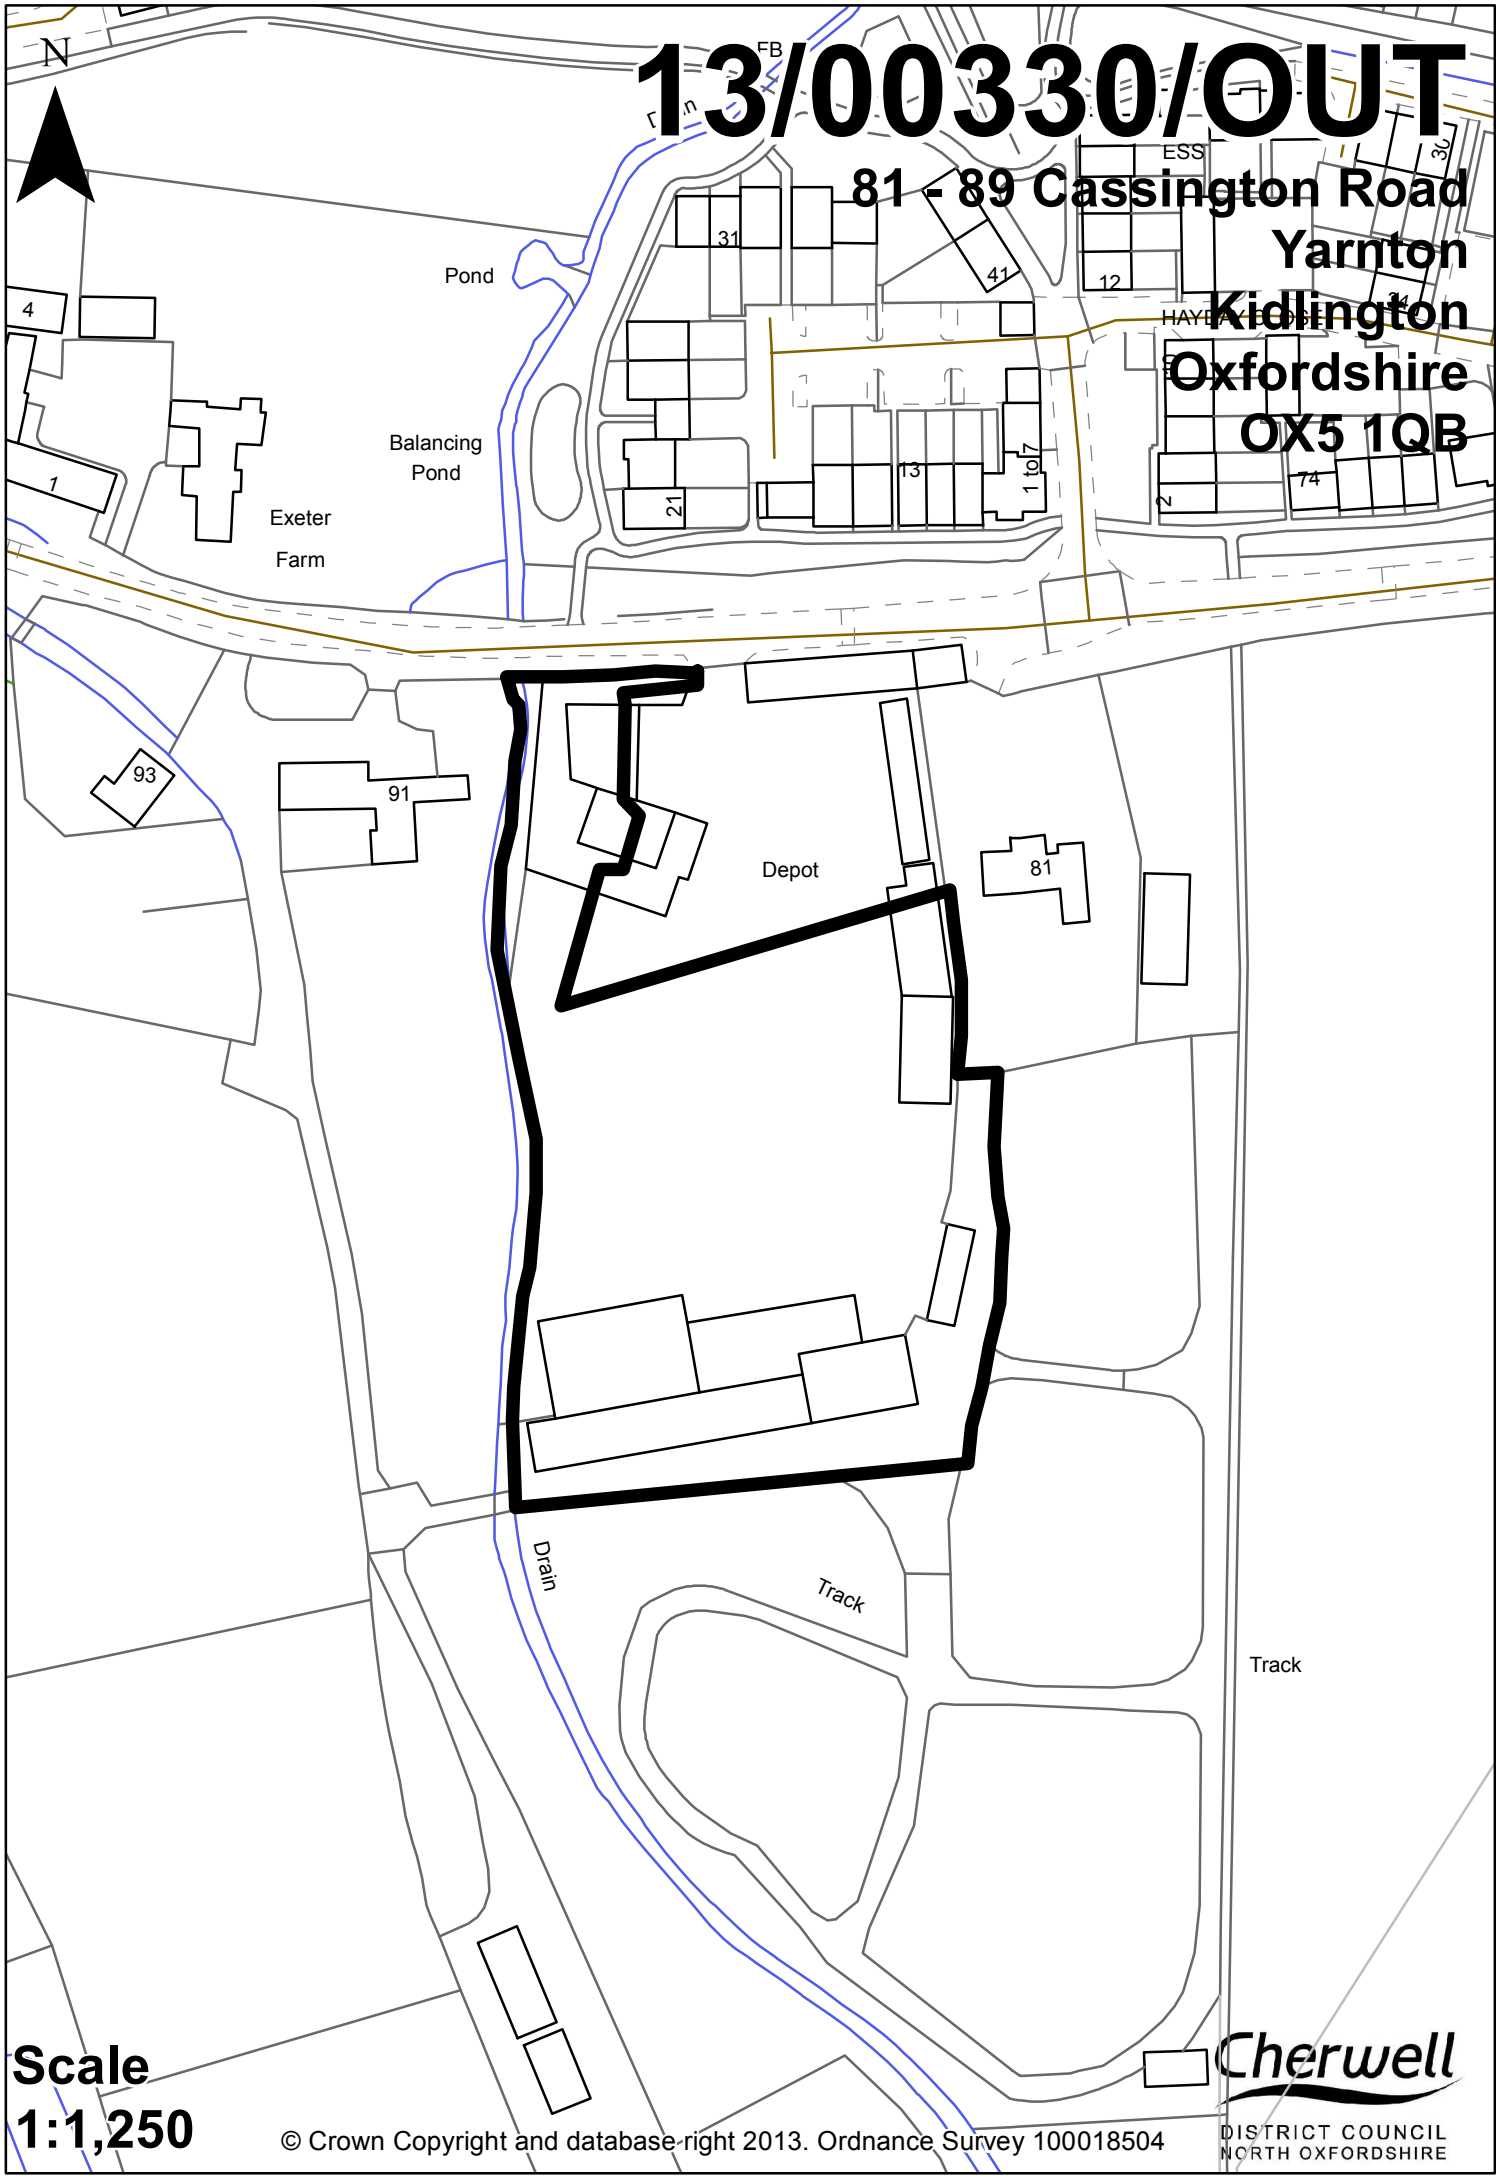

Scale  
1:1,250

© Crown Copyright and database-right 2013. Ordnance Survey 100018504

 **Cherwell**

DISTRICT COUNCIL  
NORTH OXFORDSHIRE