




13/00395/F

**Thornbury House
40 The Moors
Kidlington
OX5 2AL**

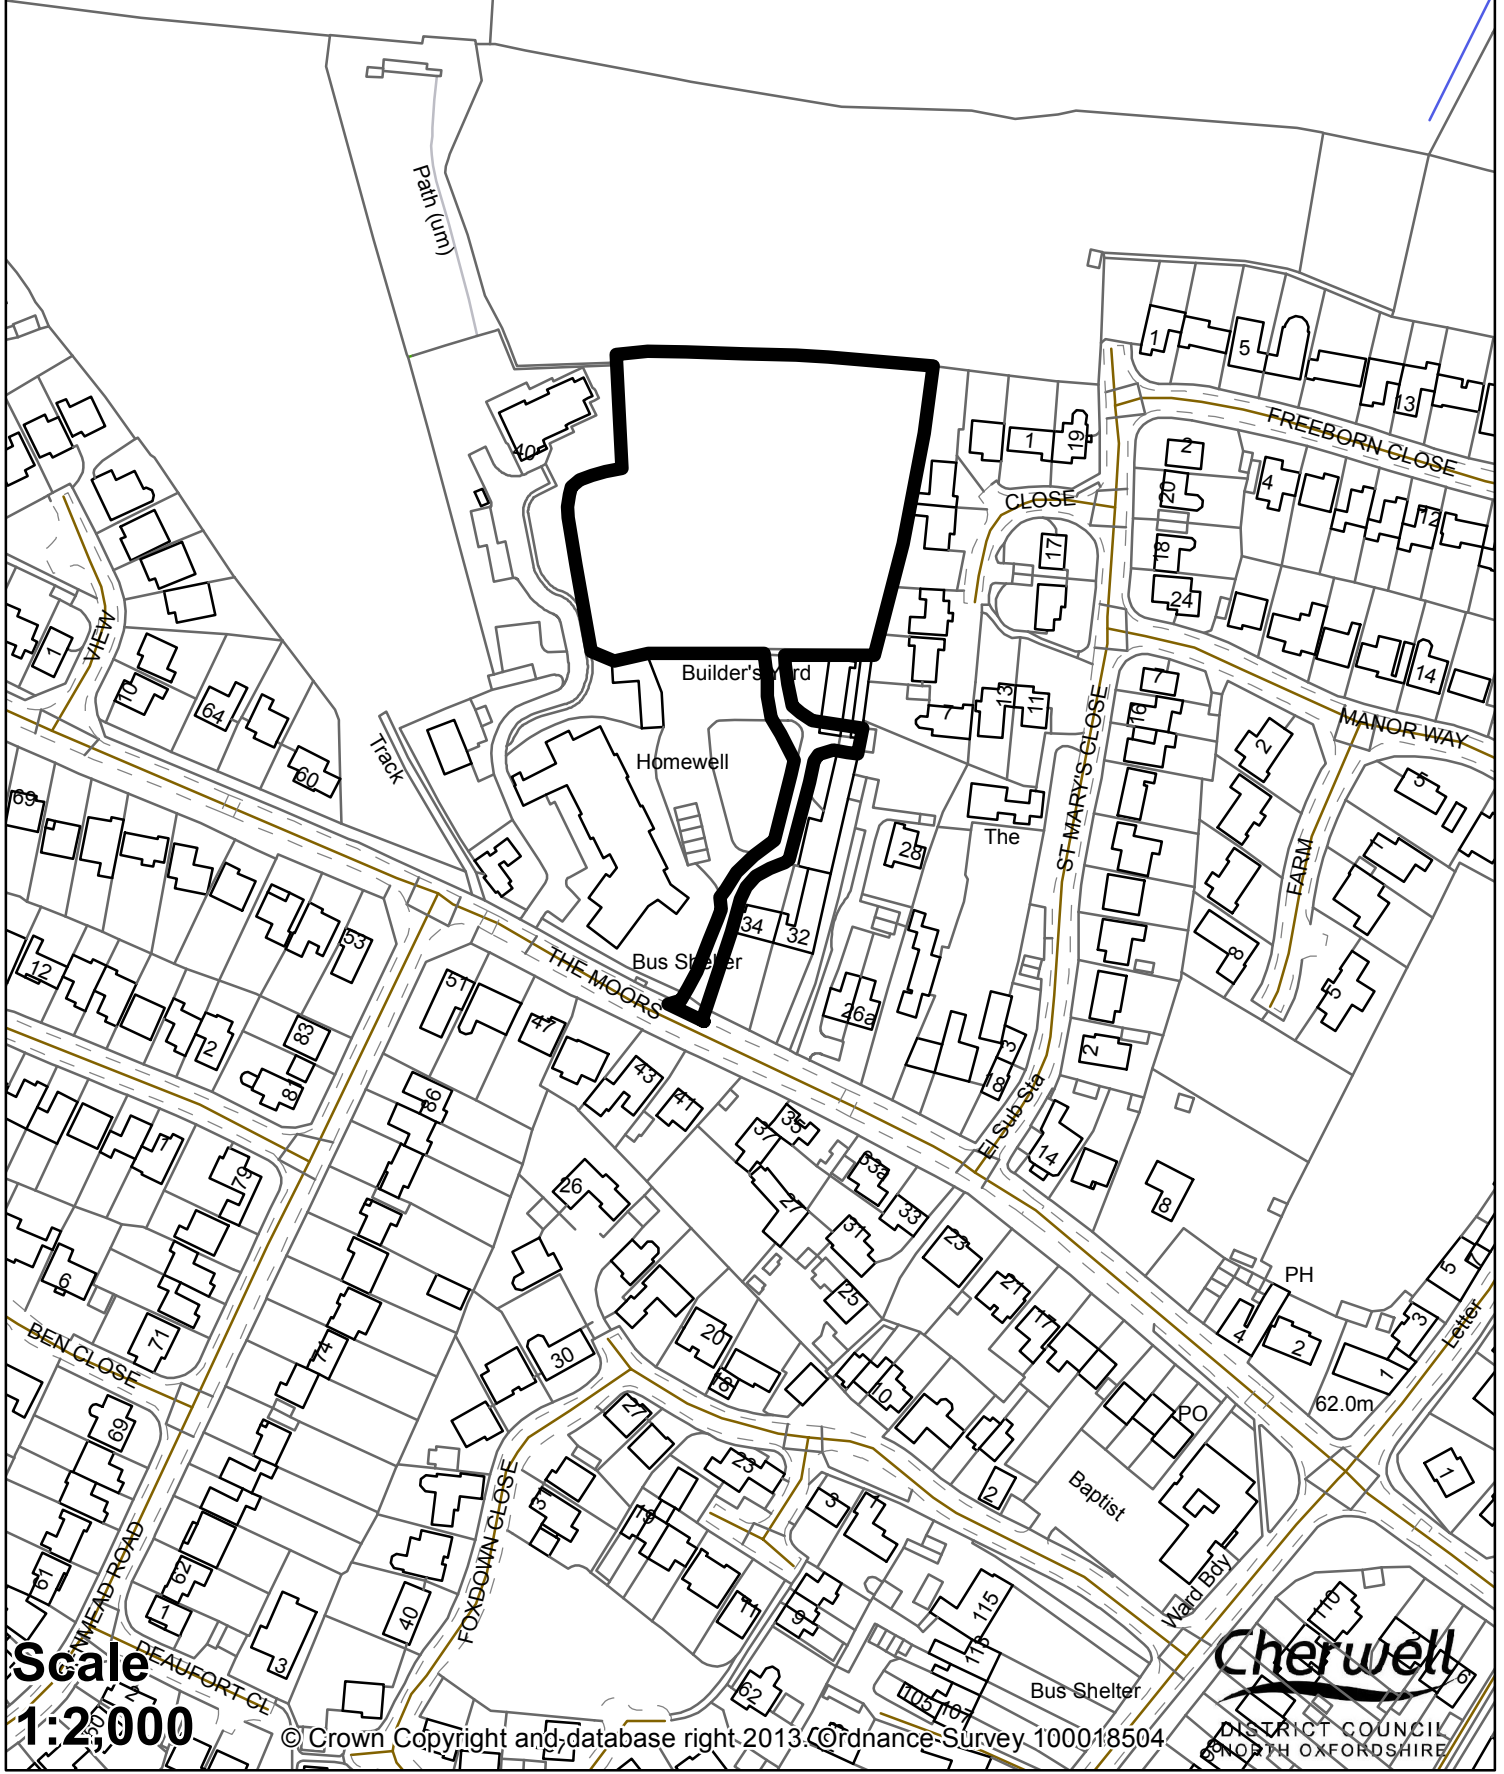

**Scale
1:2,000**

© Crown Copyright and database right 2013. Ordnance Survey 100018504

Cherwell
DISTRICT COUNCIL
NORTH OXFORDSHIRE