


# 13/00291/F

## Malt House Blacksmiths Lane Charlton On Otmoor

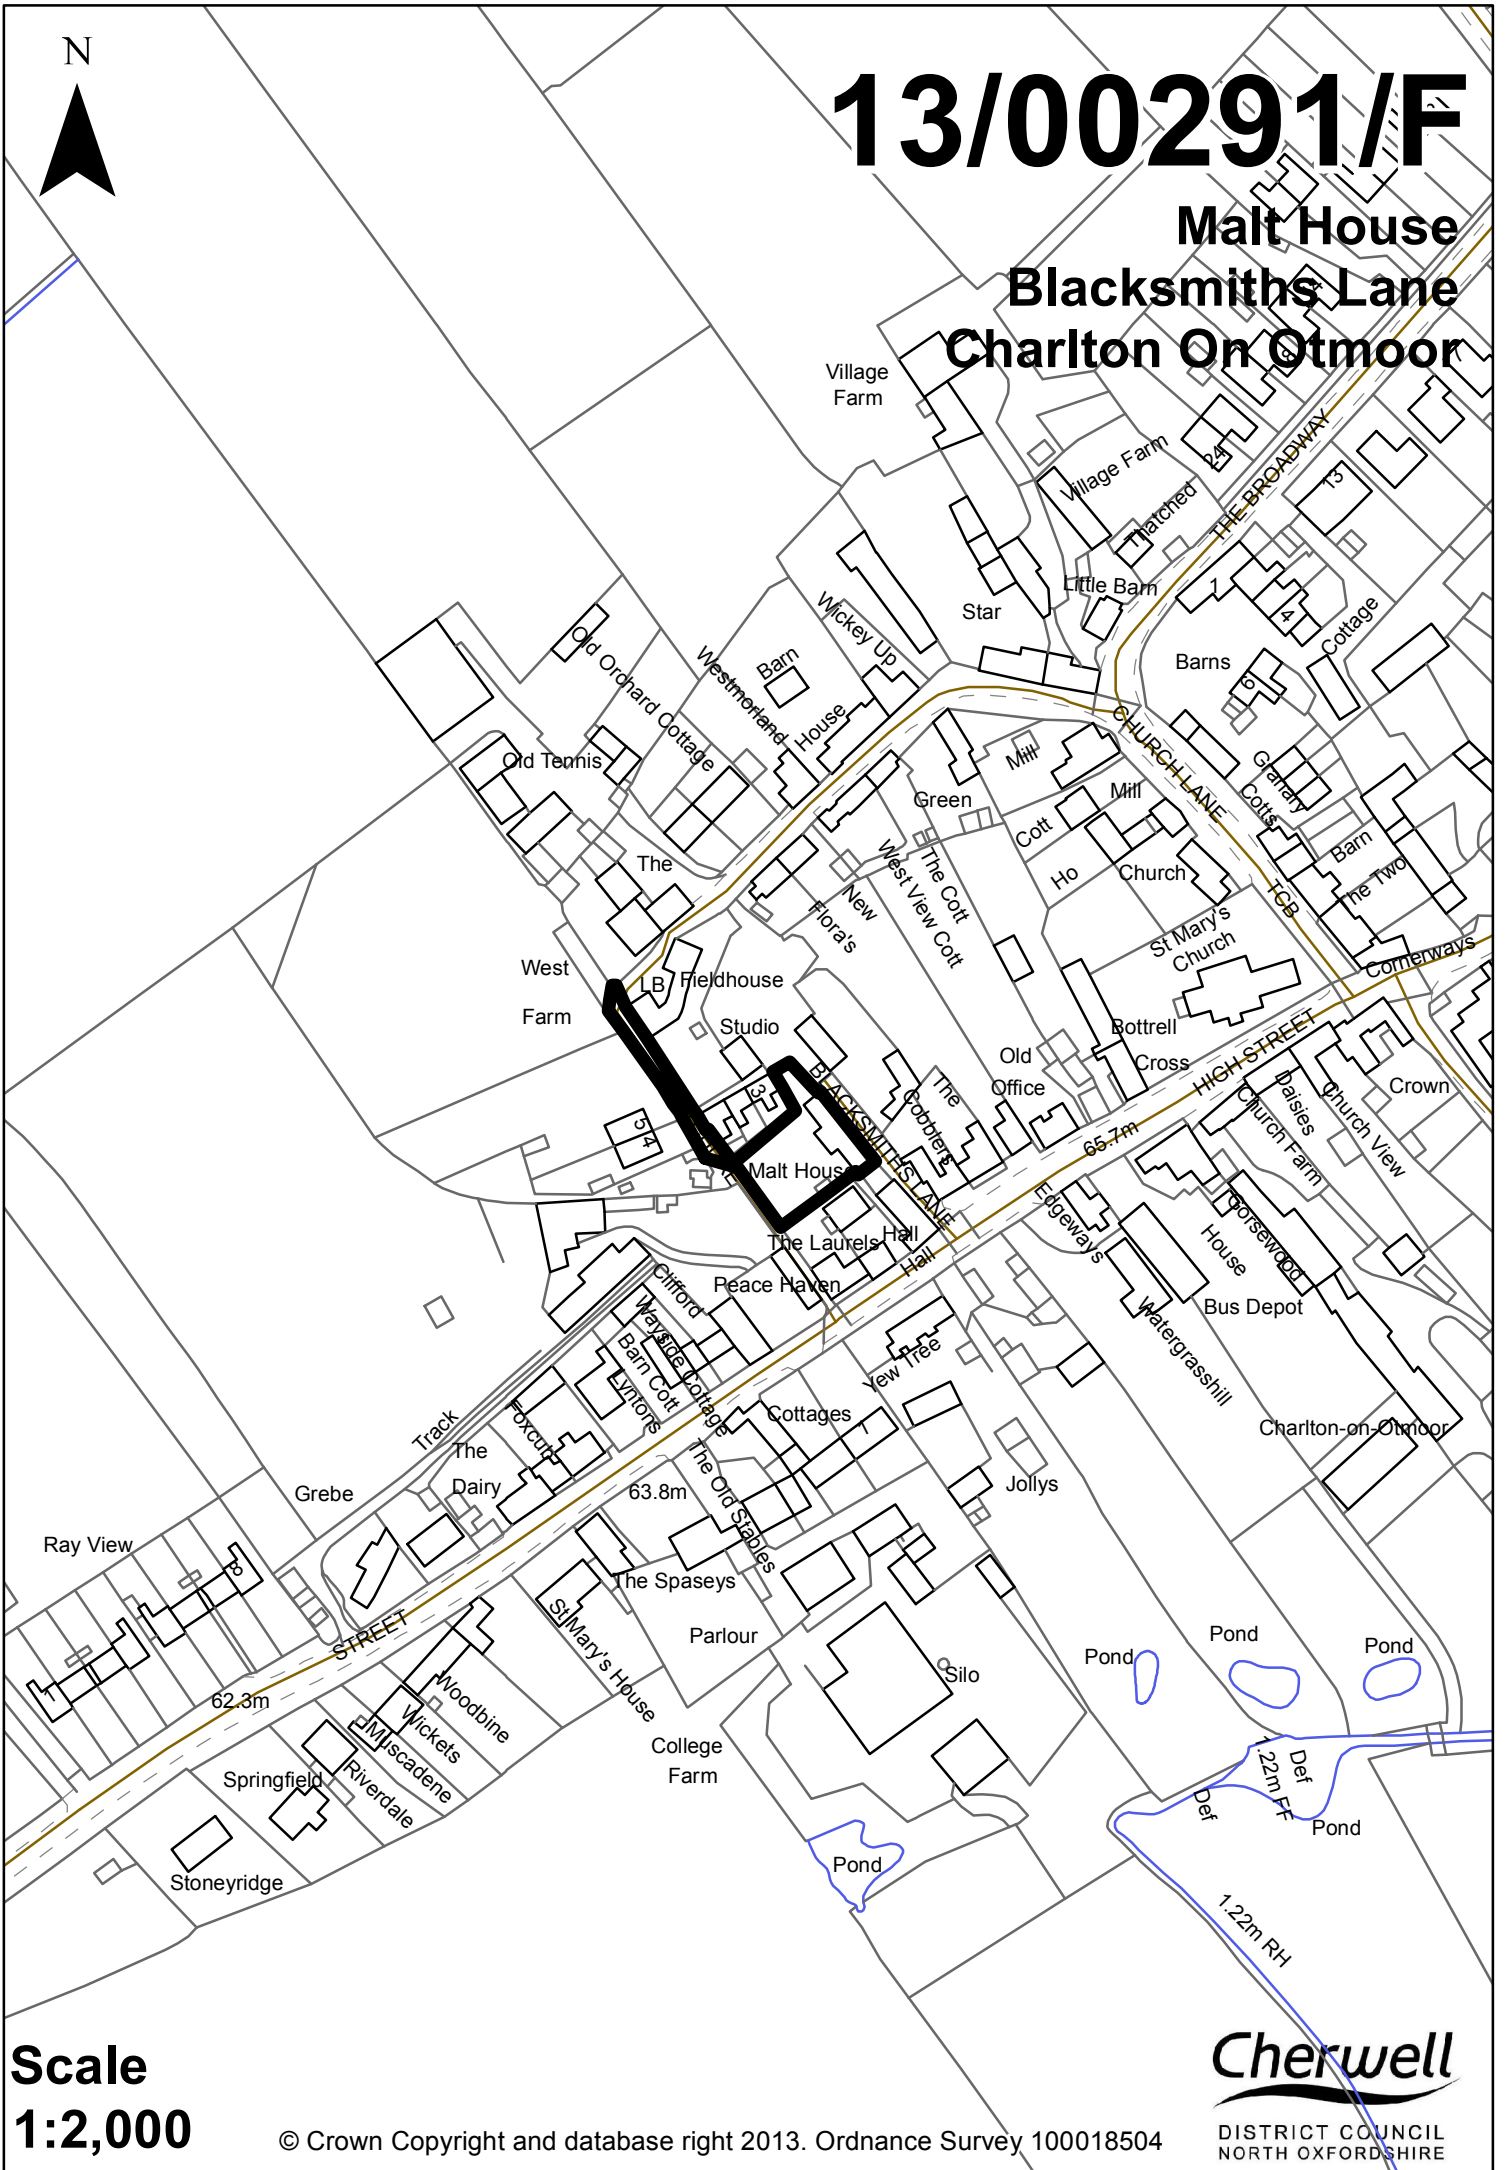

**Scale**  
**1:2,000**

© Crown Copyright and database right 2013. Ordnance Survey 100018504

**Cherwell**  
DISTRICT COUNCIL  
NORTH OXFORDSHIRE