


13/00709/F

33 St Annes Road
Banbury
OX16 9EA 128.0m

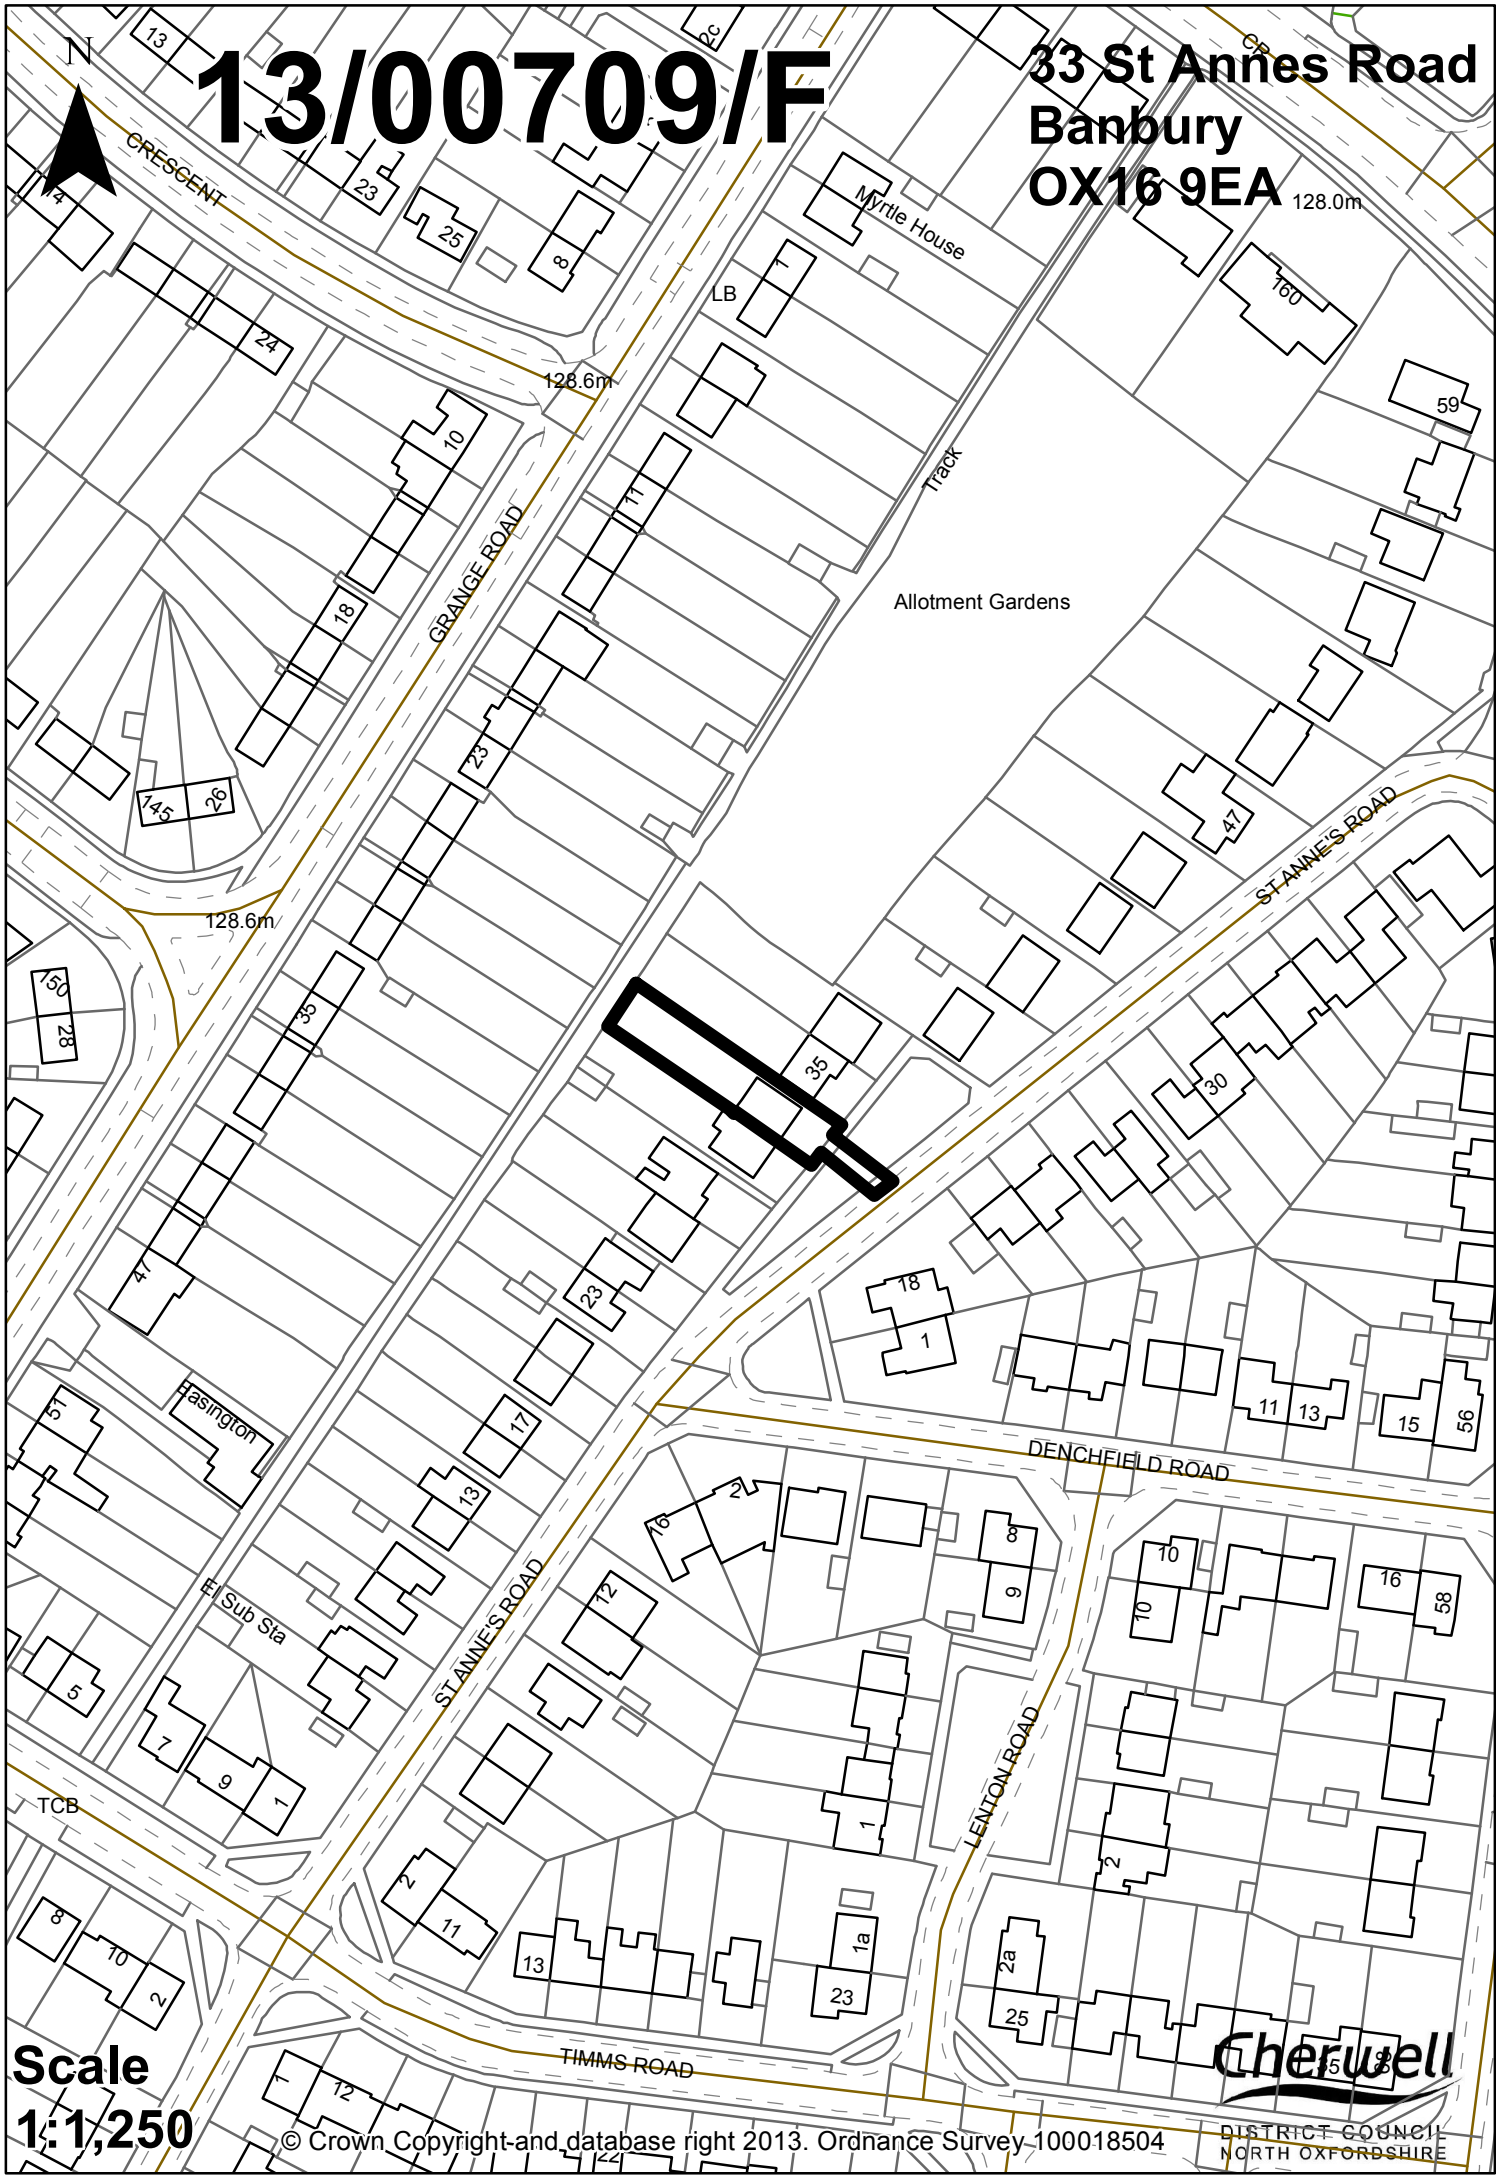

Scale
1:1,250