


# 13/00291/F

**Malt House**  
**Blacksmiths Lane**  
**Charlton On Otmoor**

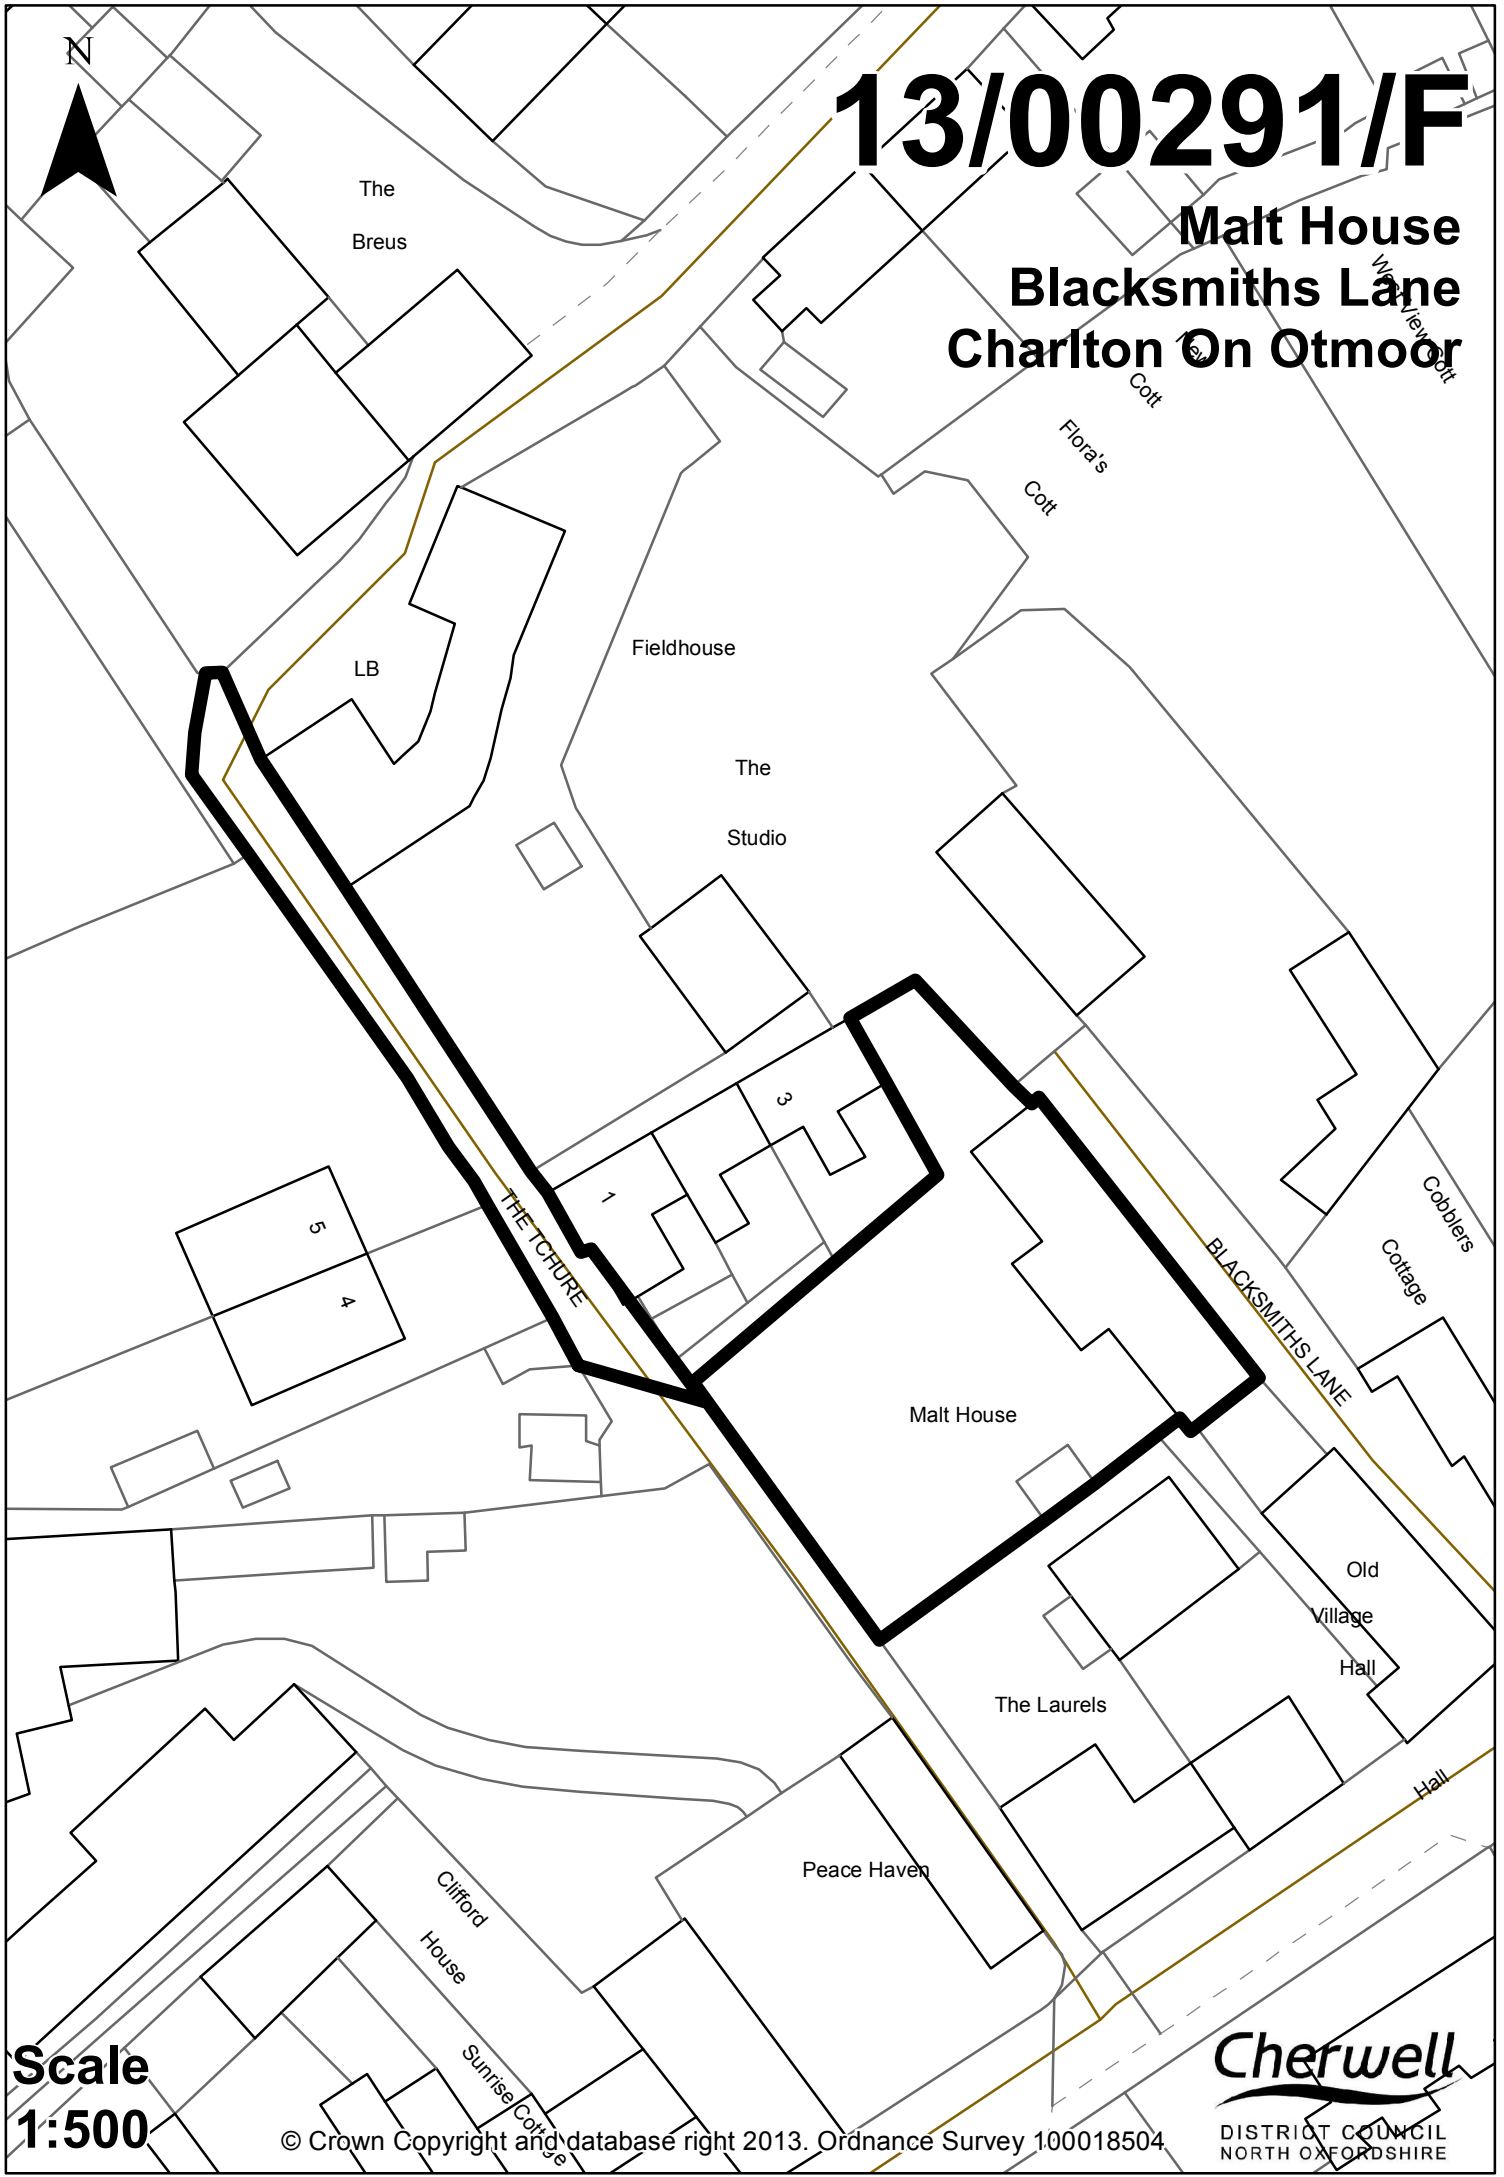

**Scale**  
**1:500**

© Crown Copyright and database right 2013. Ordnance Survey 100018504

