


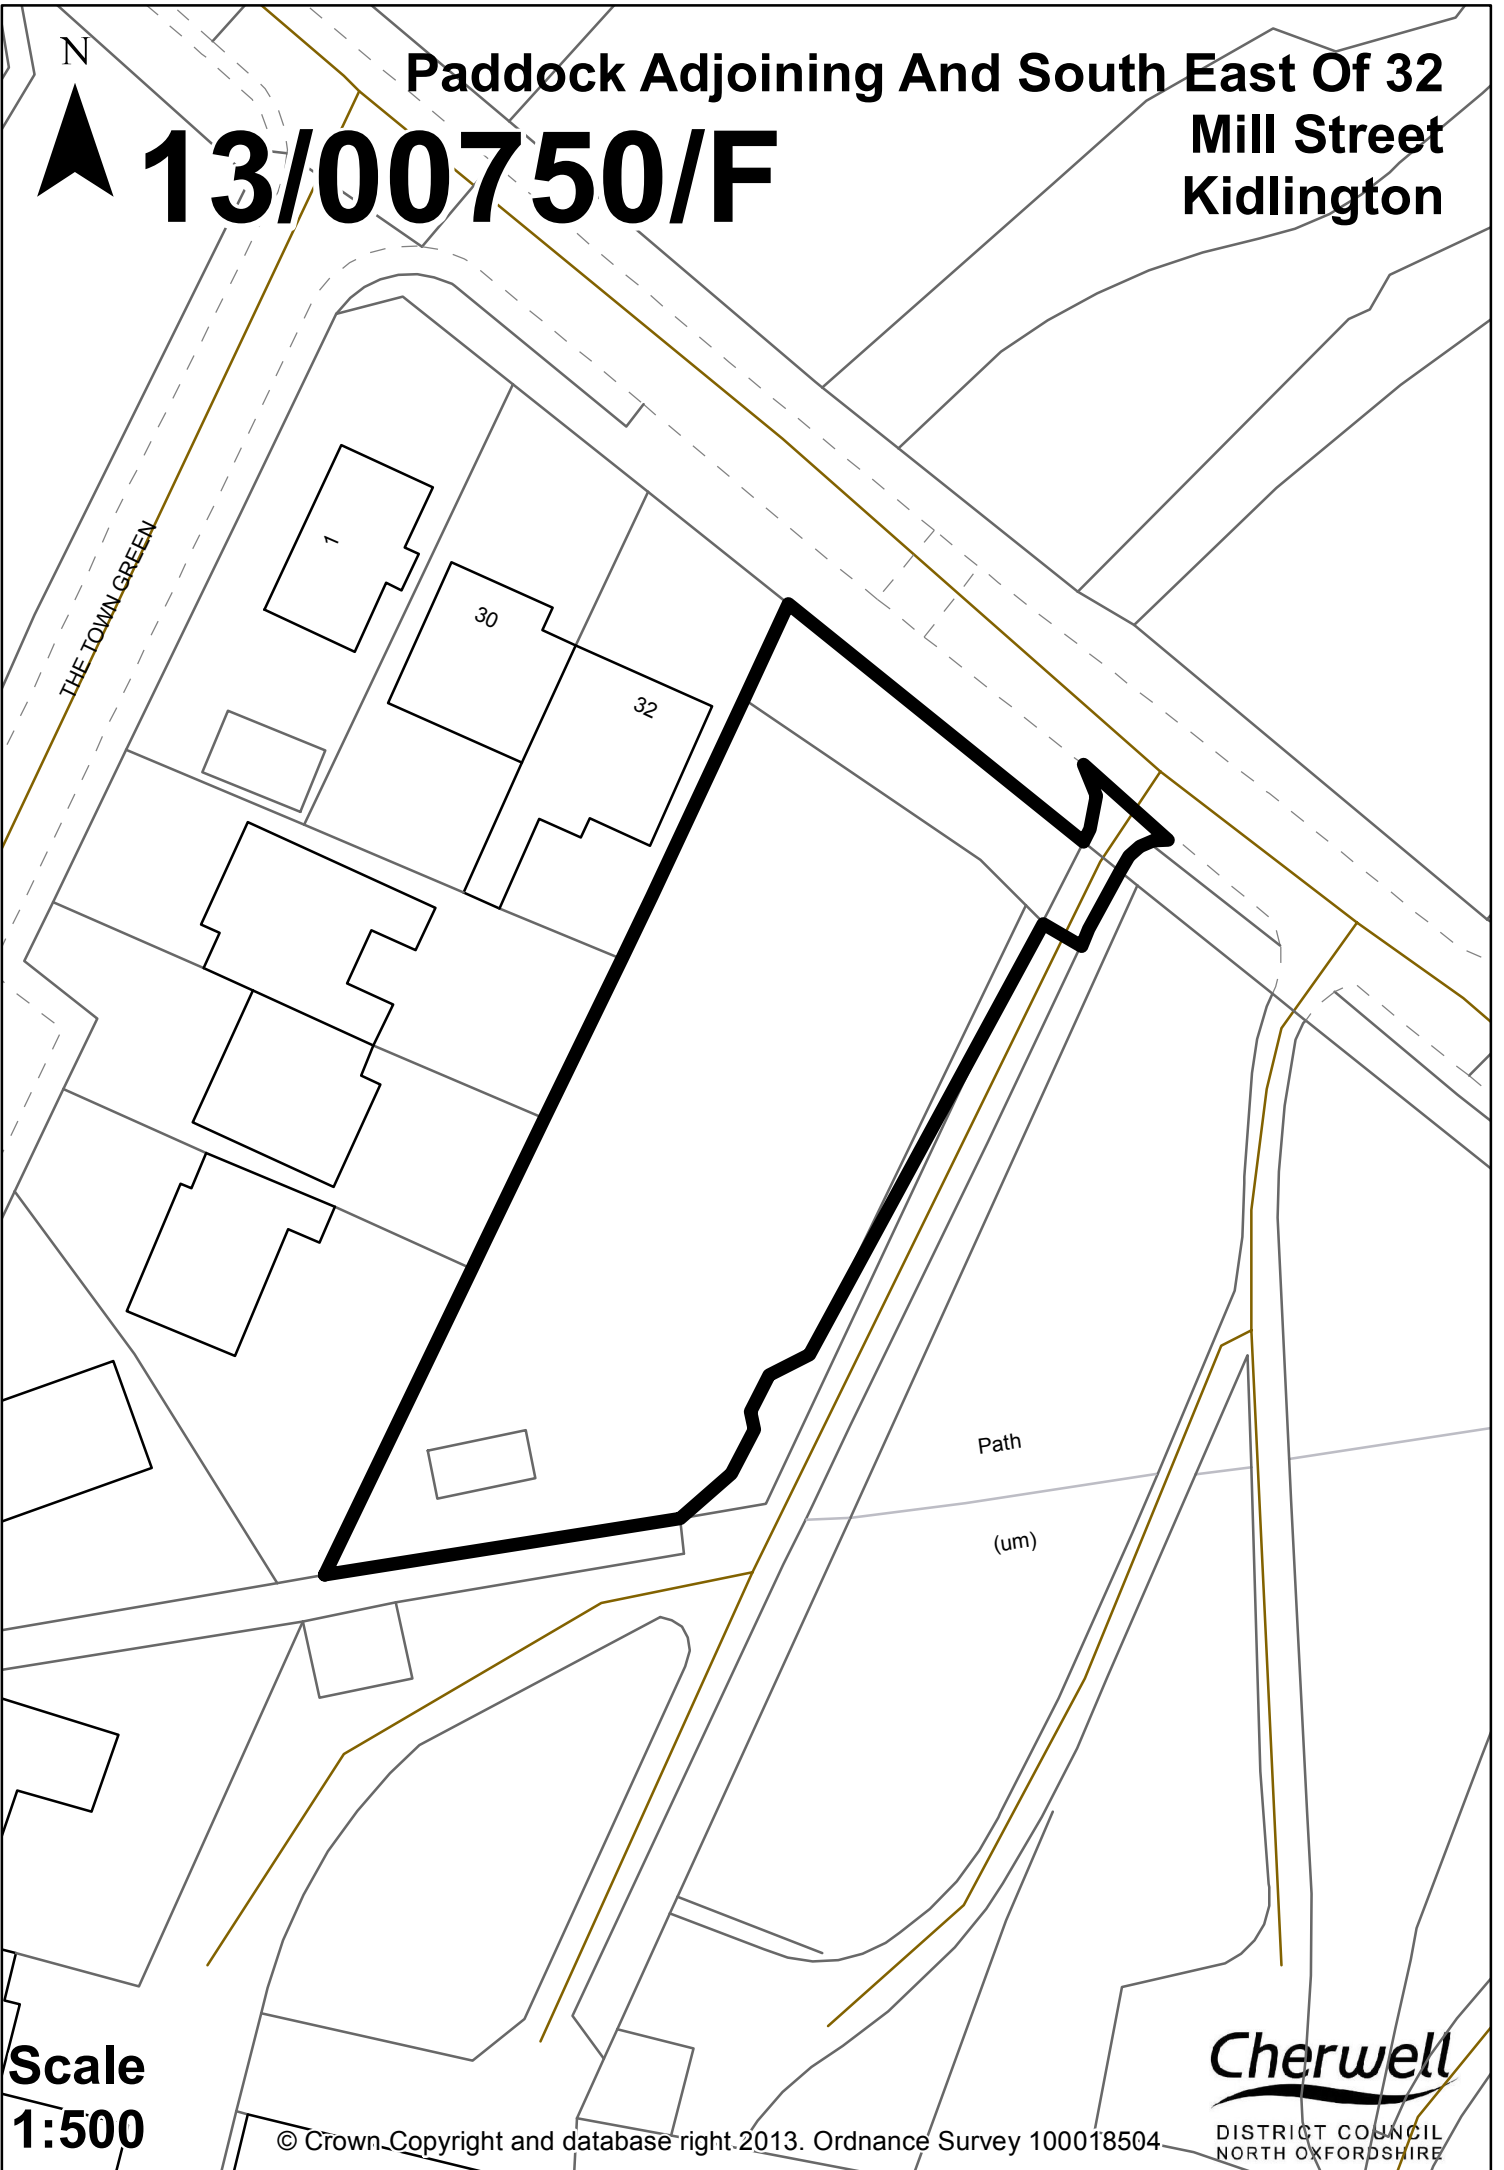

# 13/00750/F

## Paddock Adjoining And South East Of 32 Mill Street Kidlington



**Scale**  
**1:500**