


N

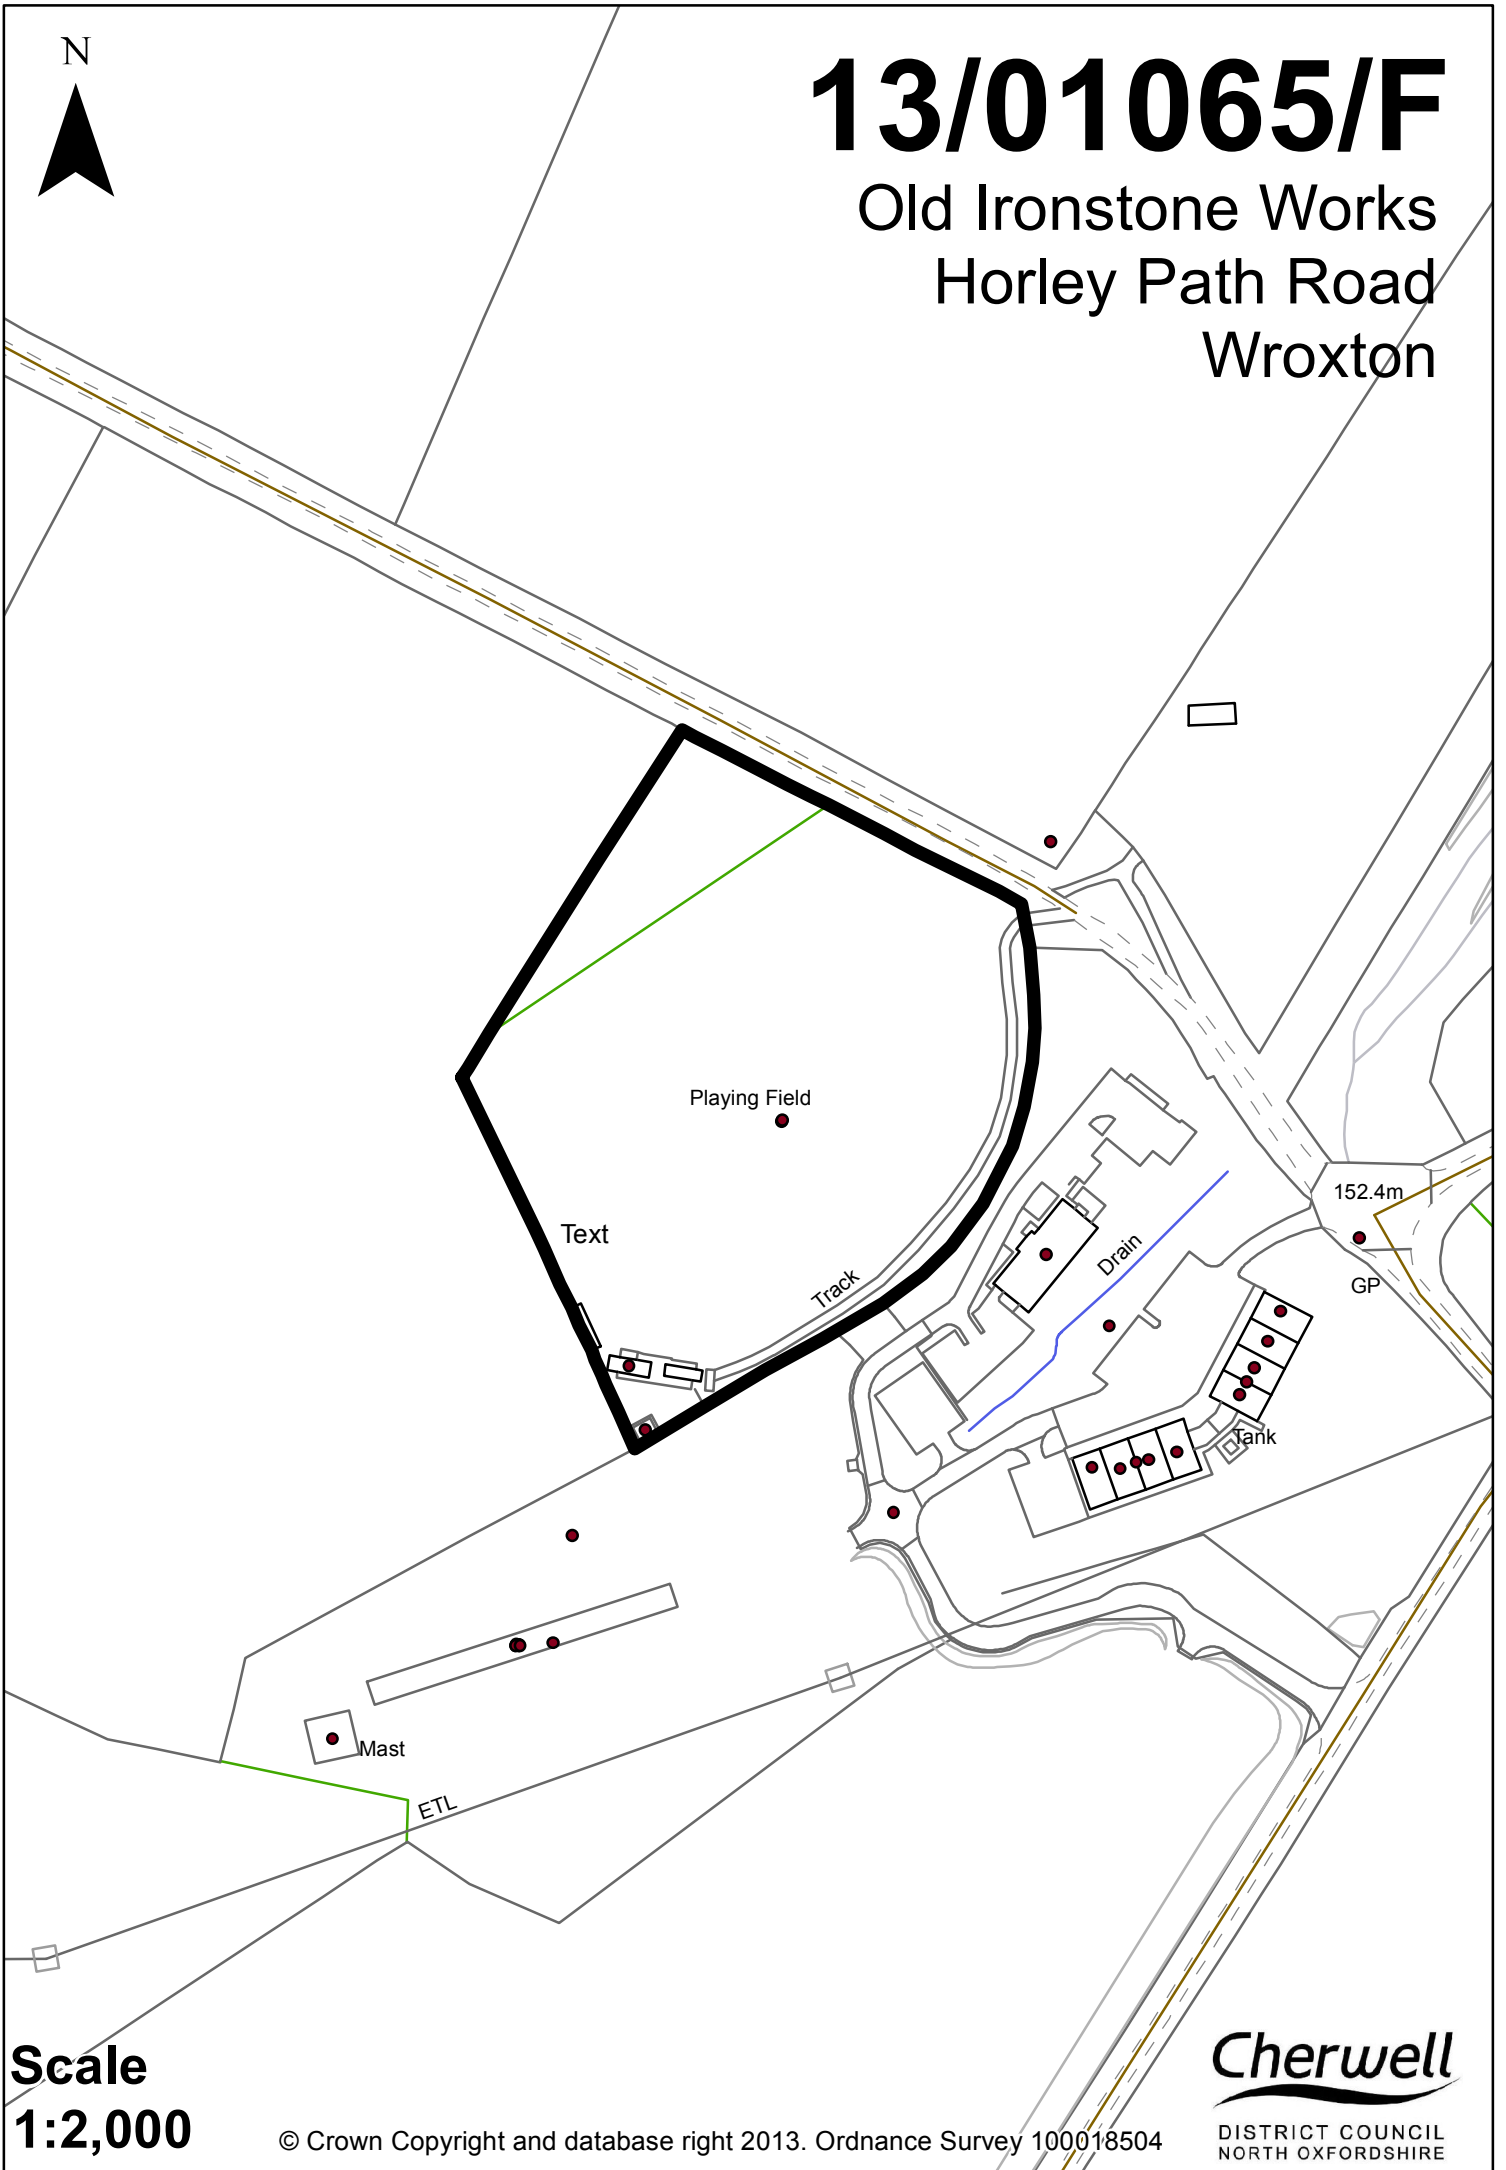

13/01065/F

Old Ironstone Works
Horley Path Road
Wroxton



Scale
1:2,000