


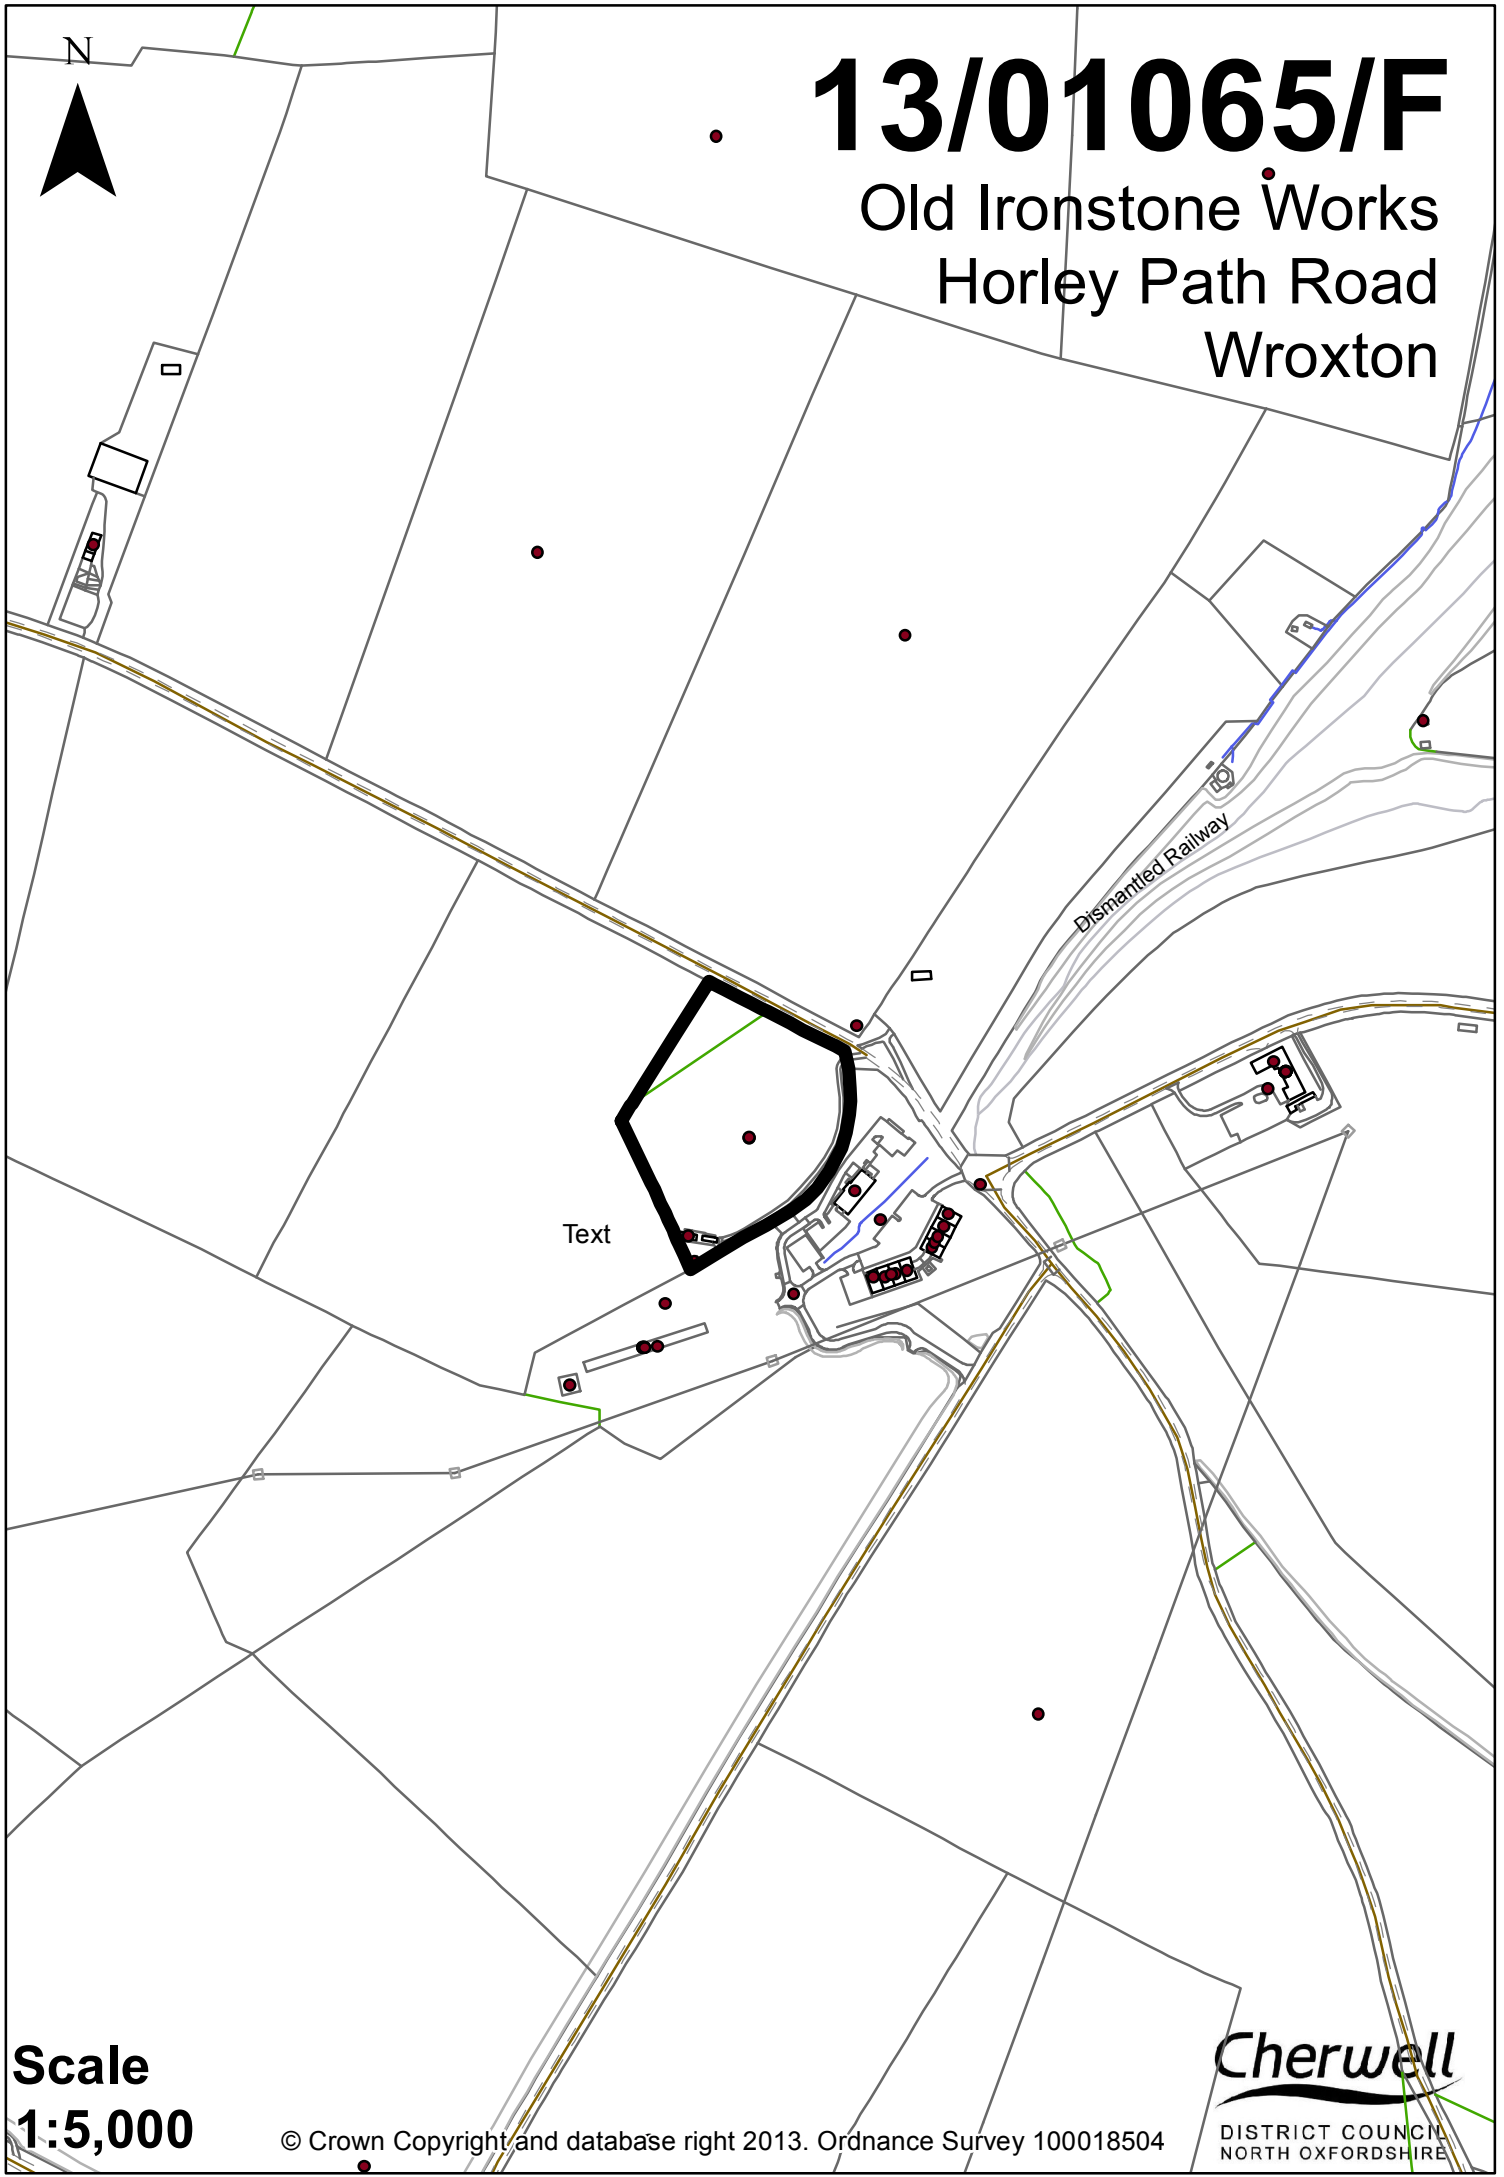

13/01065/F

Old Ironstone Works
Horley Path Road
Wroxton



Text

Scale
1:5,000