


13/01506/F

Manor Farm Buildings Mollington Road Claydon

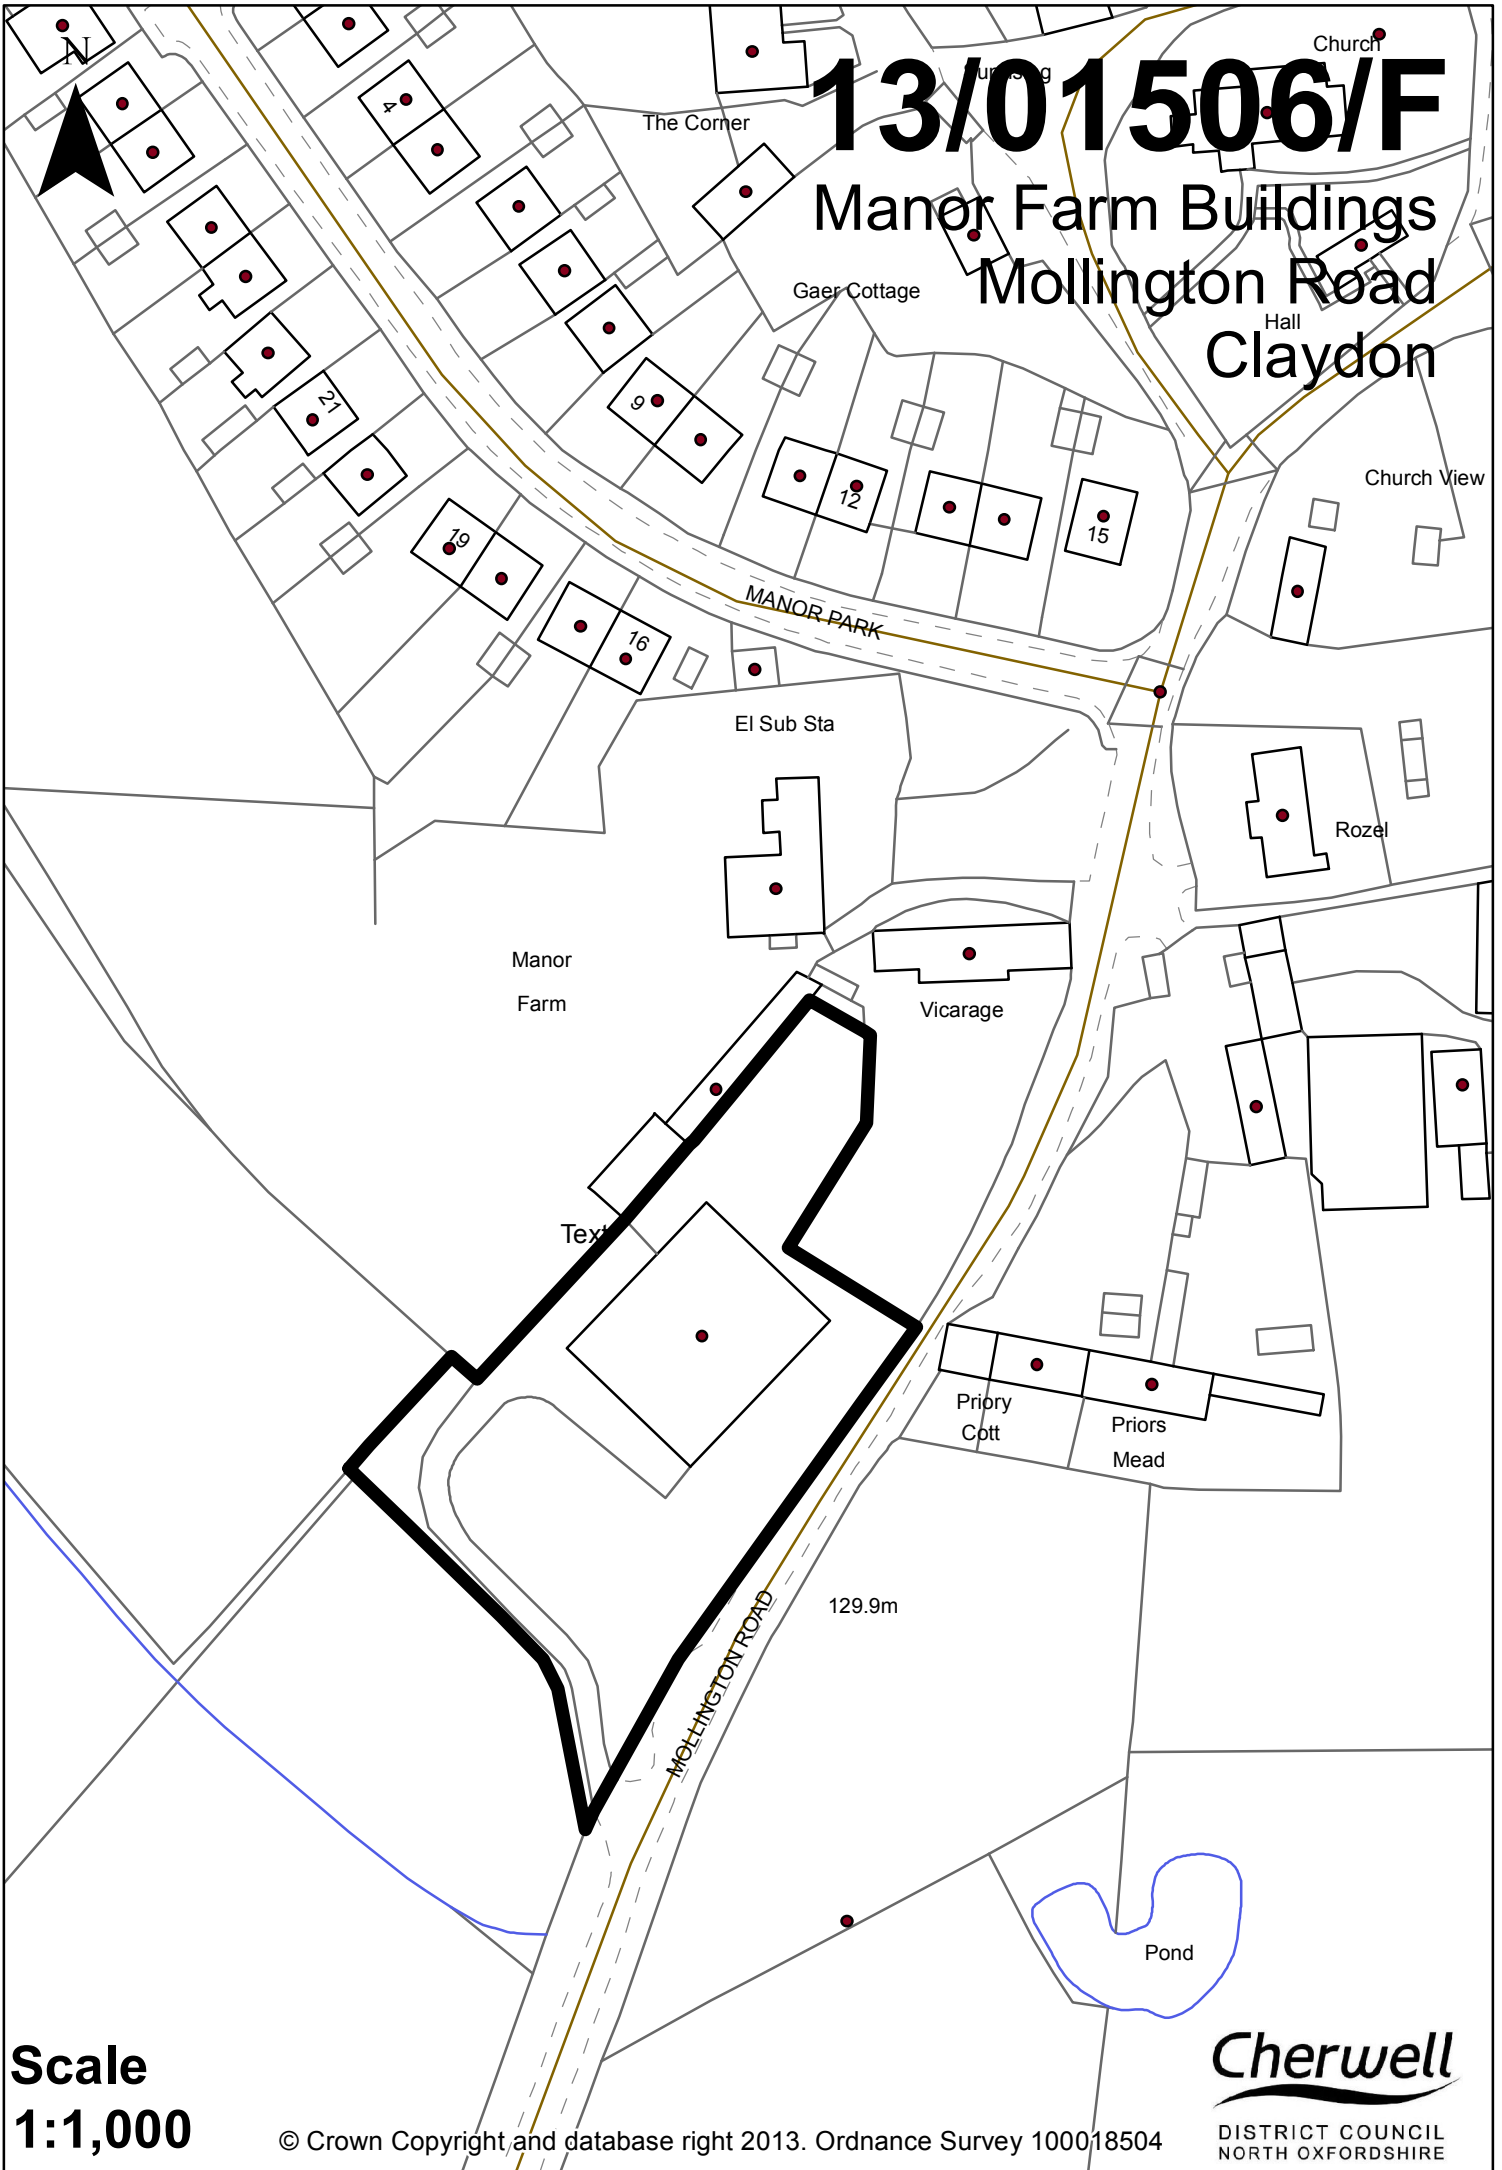

Scale
1:1,000

© Crown Copyright and database right 2013. Ordnance Survey 100018504

Cherwell
DISTRICT COUNCIL
NORTH OXFORDSHIRE