


13/01474/F

Car Park

Parkside
8 Hunt Close
Bicester
OX26 6HX

N

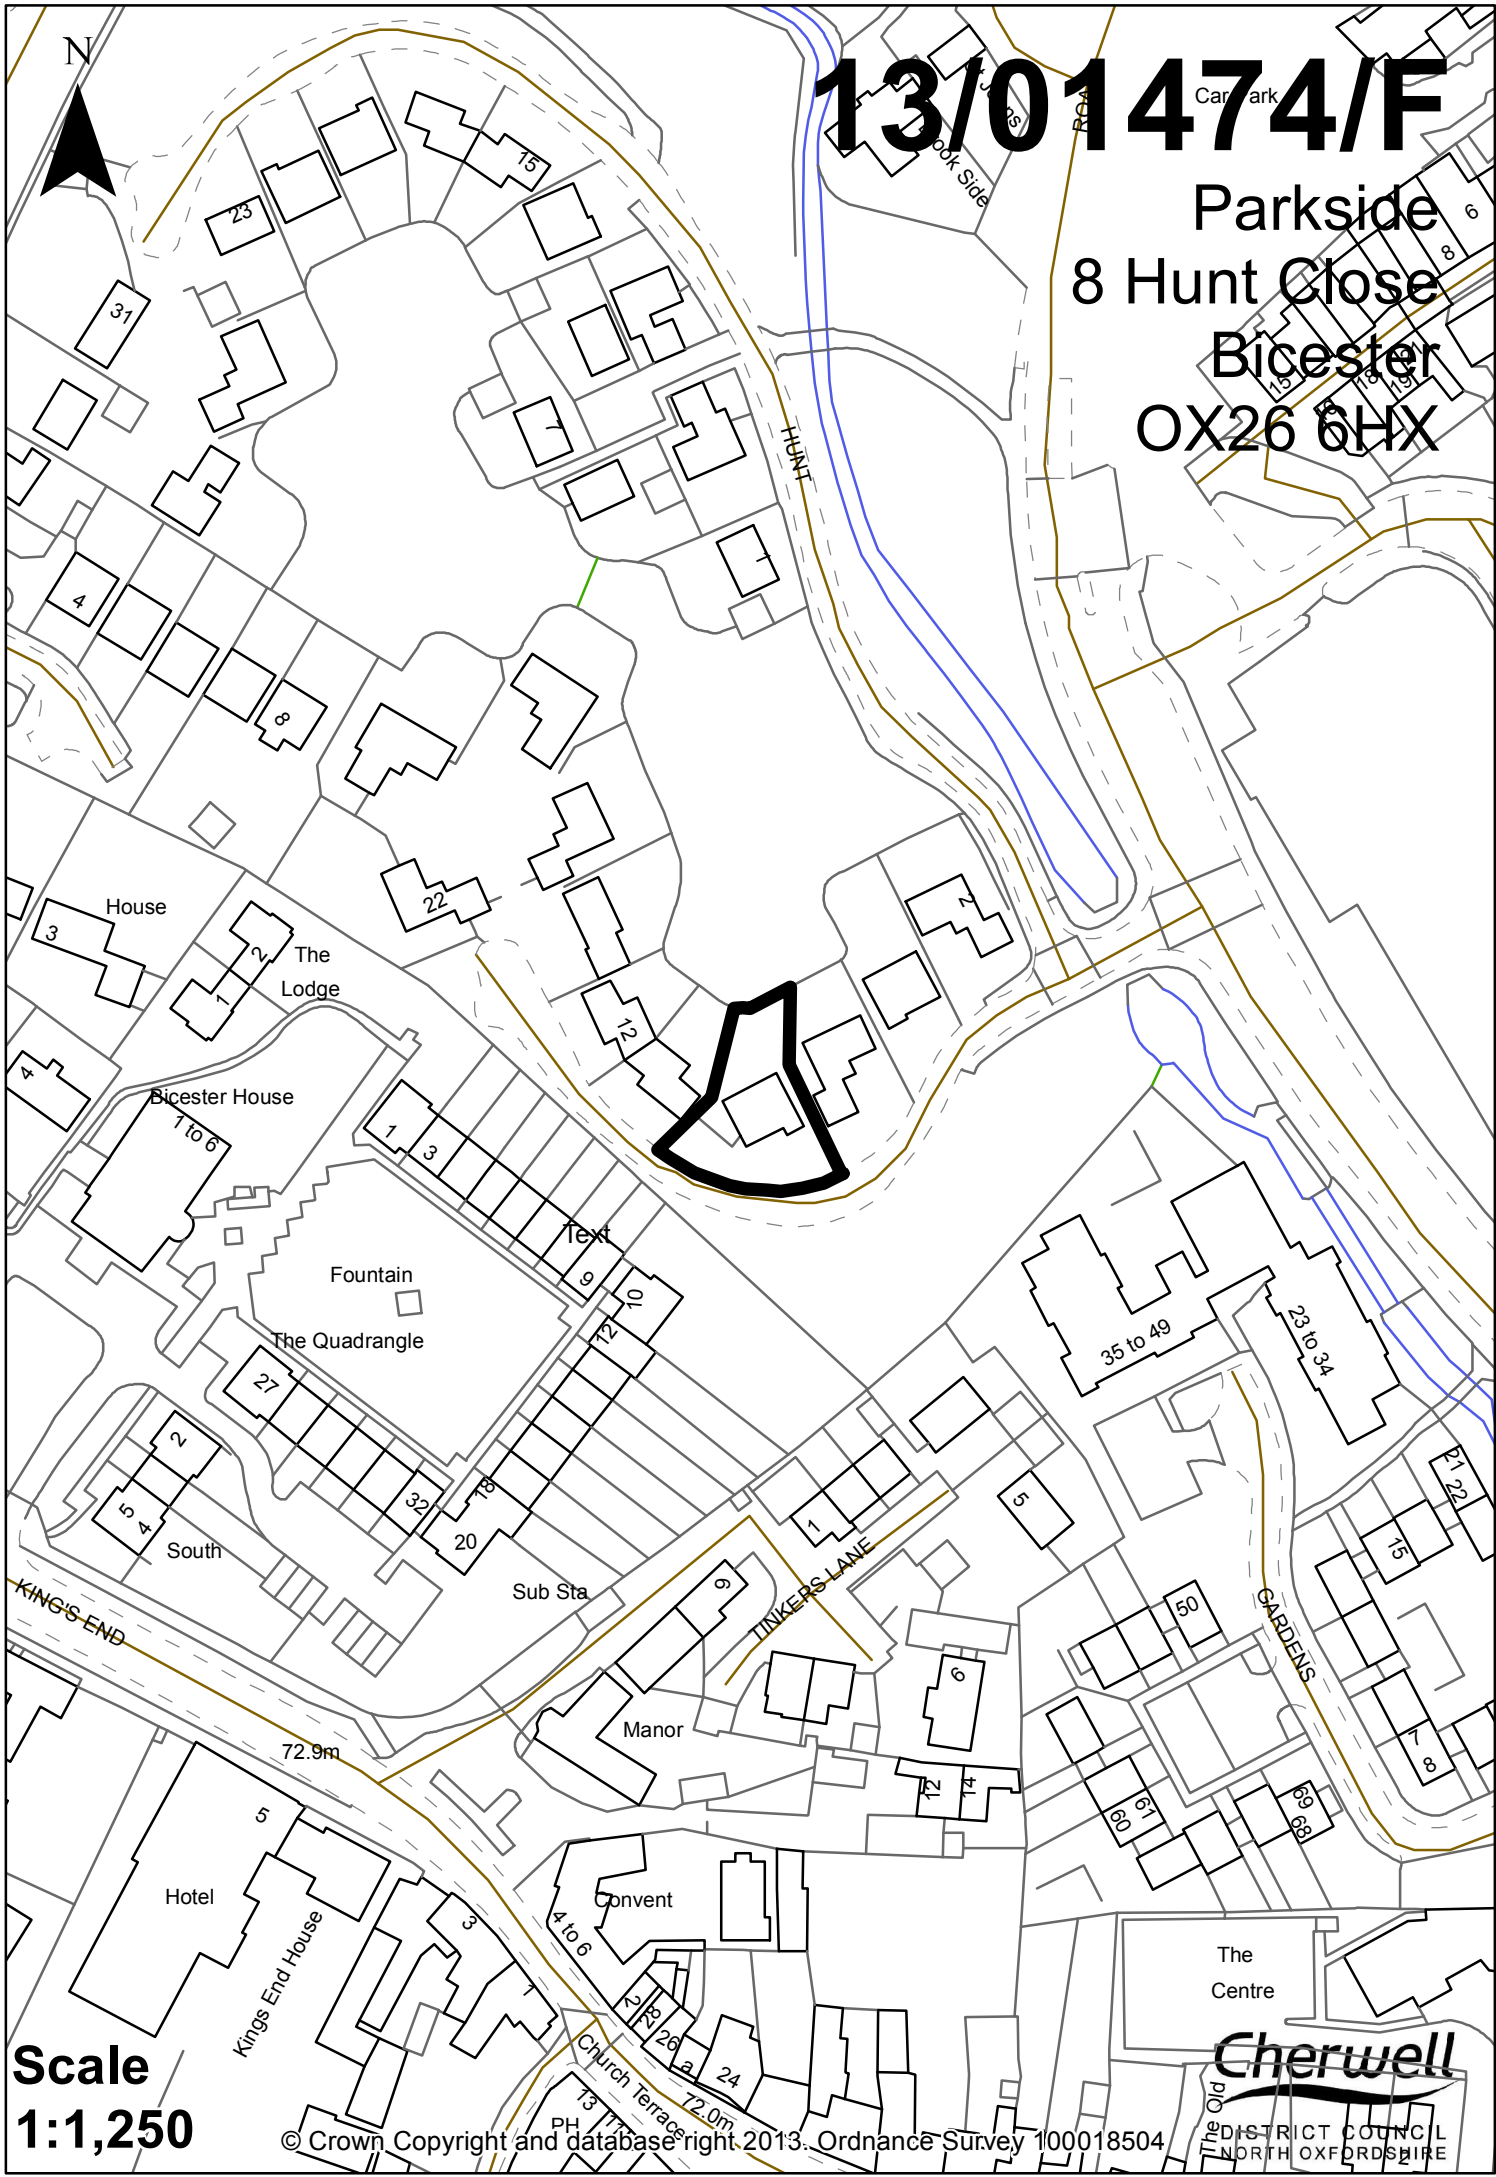

Scale
1:1,250

© Crown Copyright and database right. 2013. Ordnance Survey 100018504

