


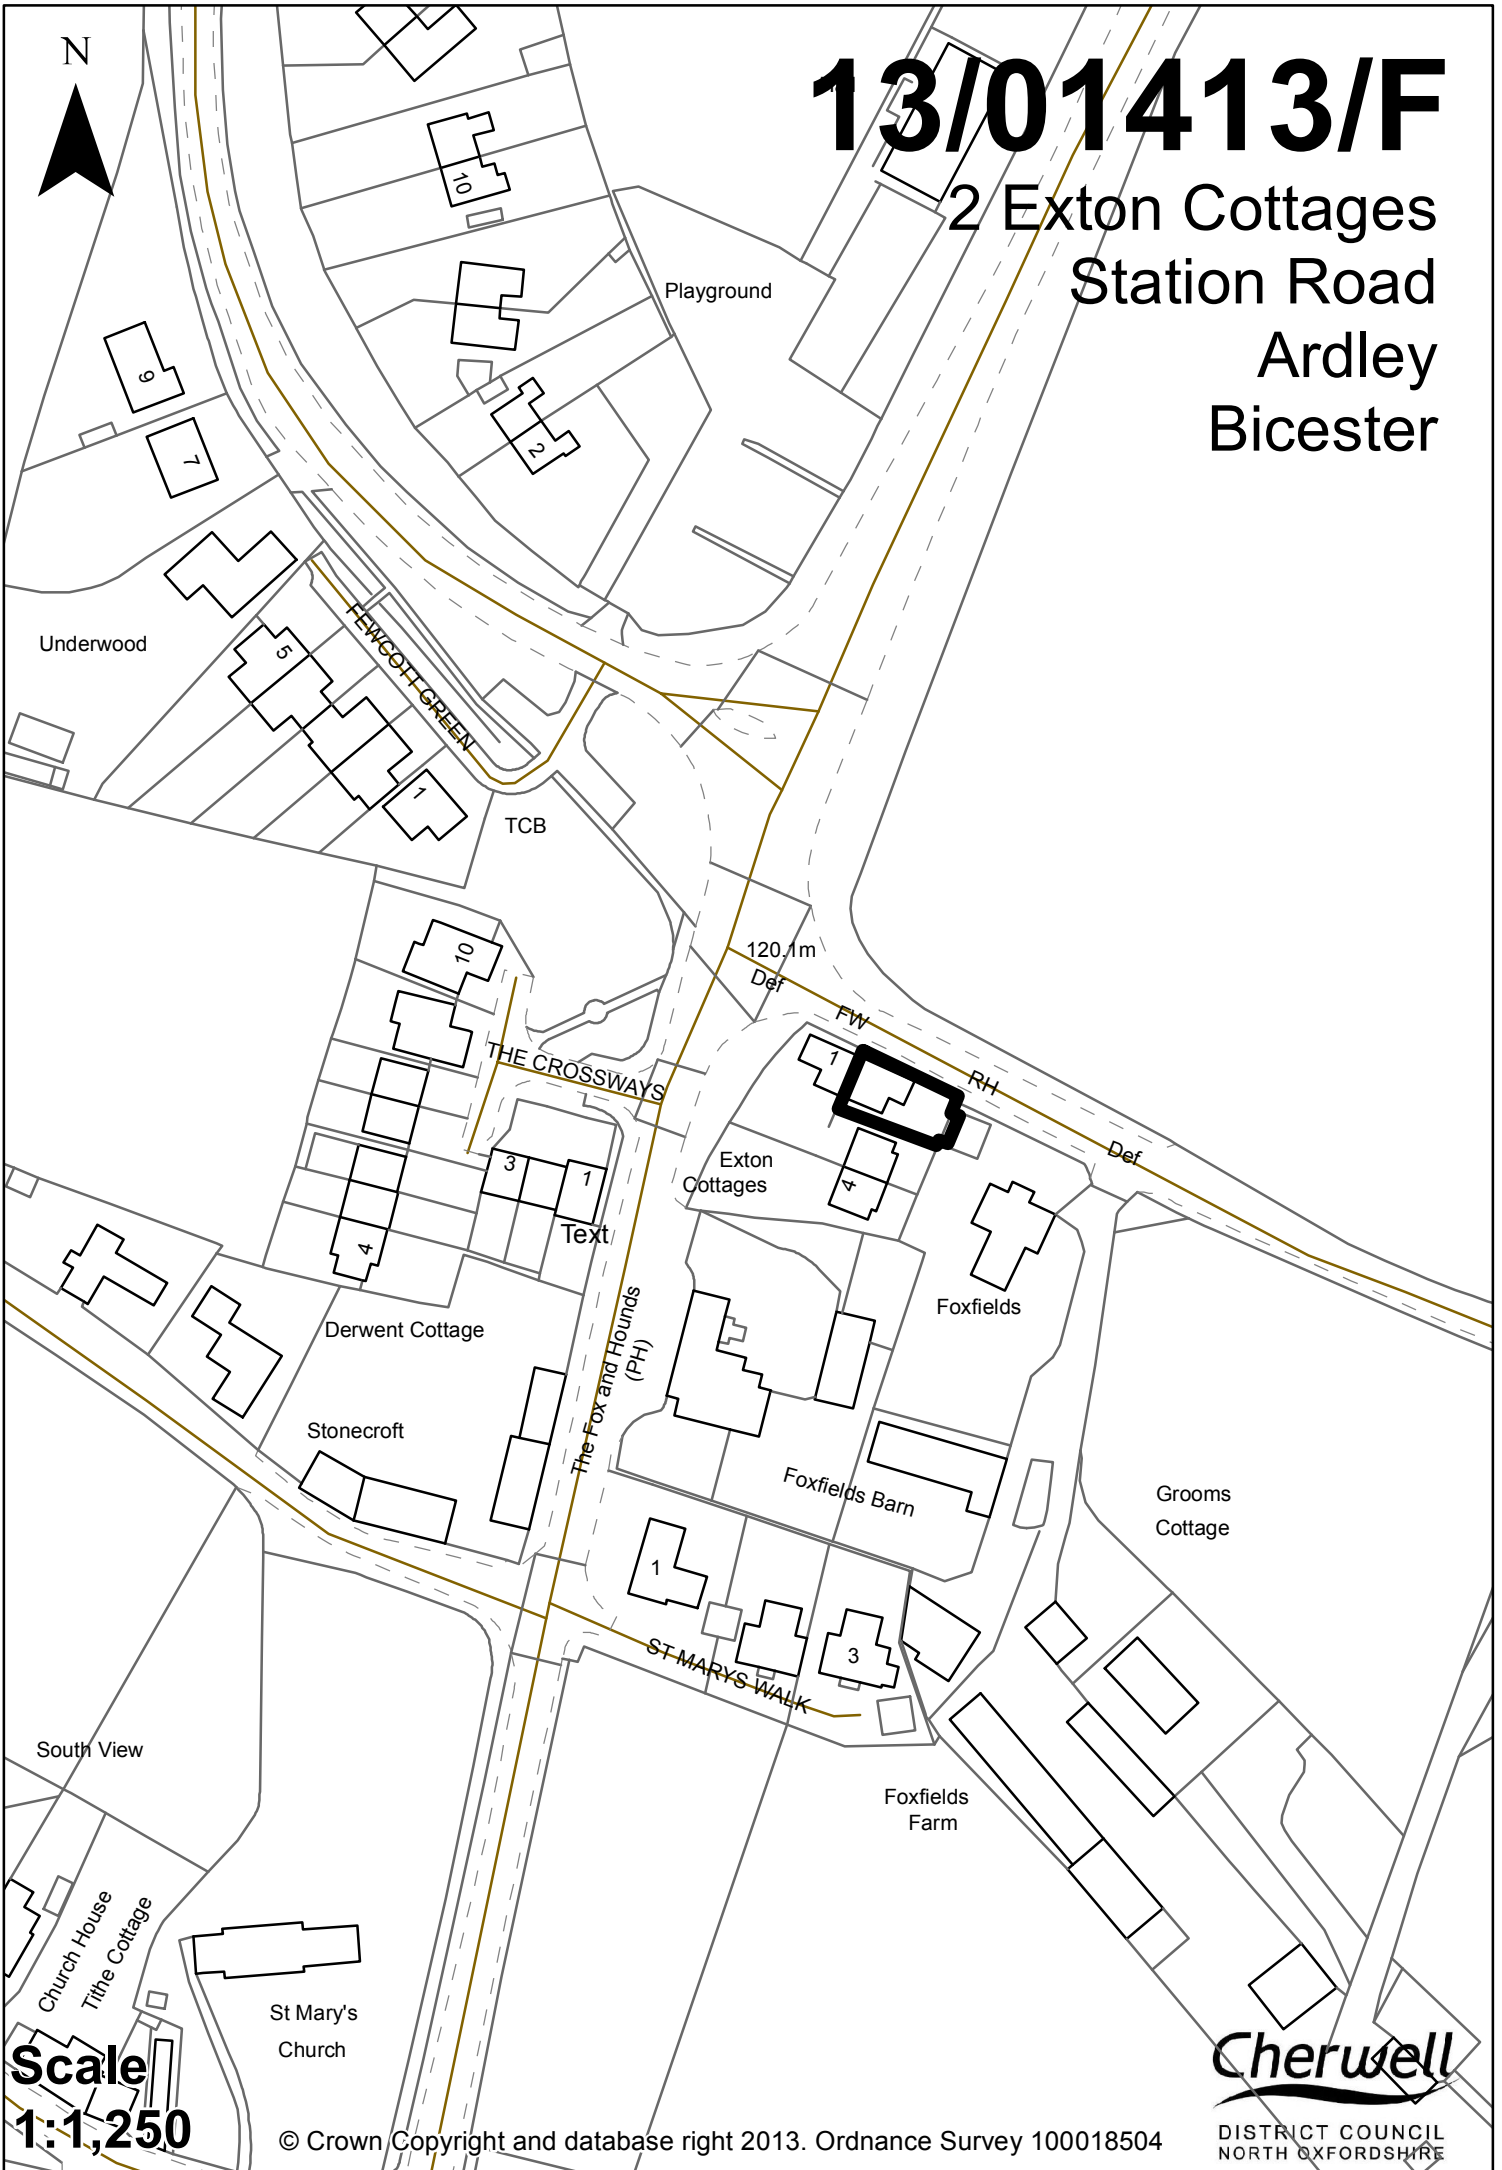

13/01413/F

2 Exton Cottages
Station Road
Ardley
Bicester



Scale
1:1,250