


13/01649/F

Land Incorporating Former Holly House Bath Road Banbury

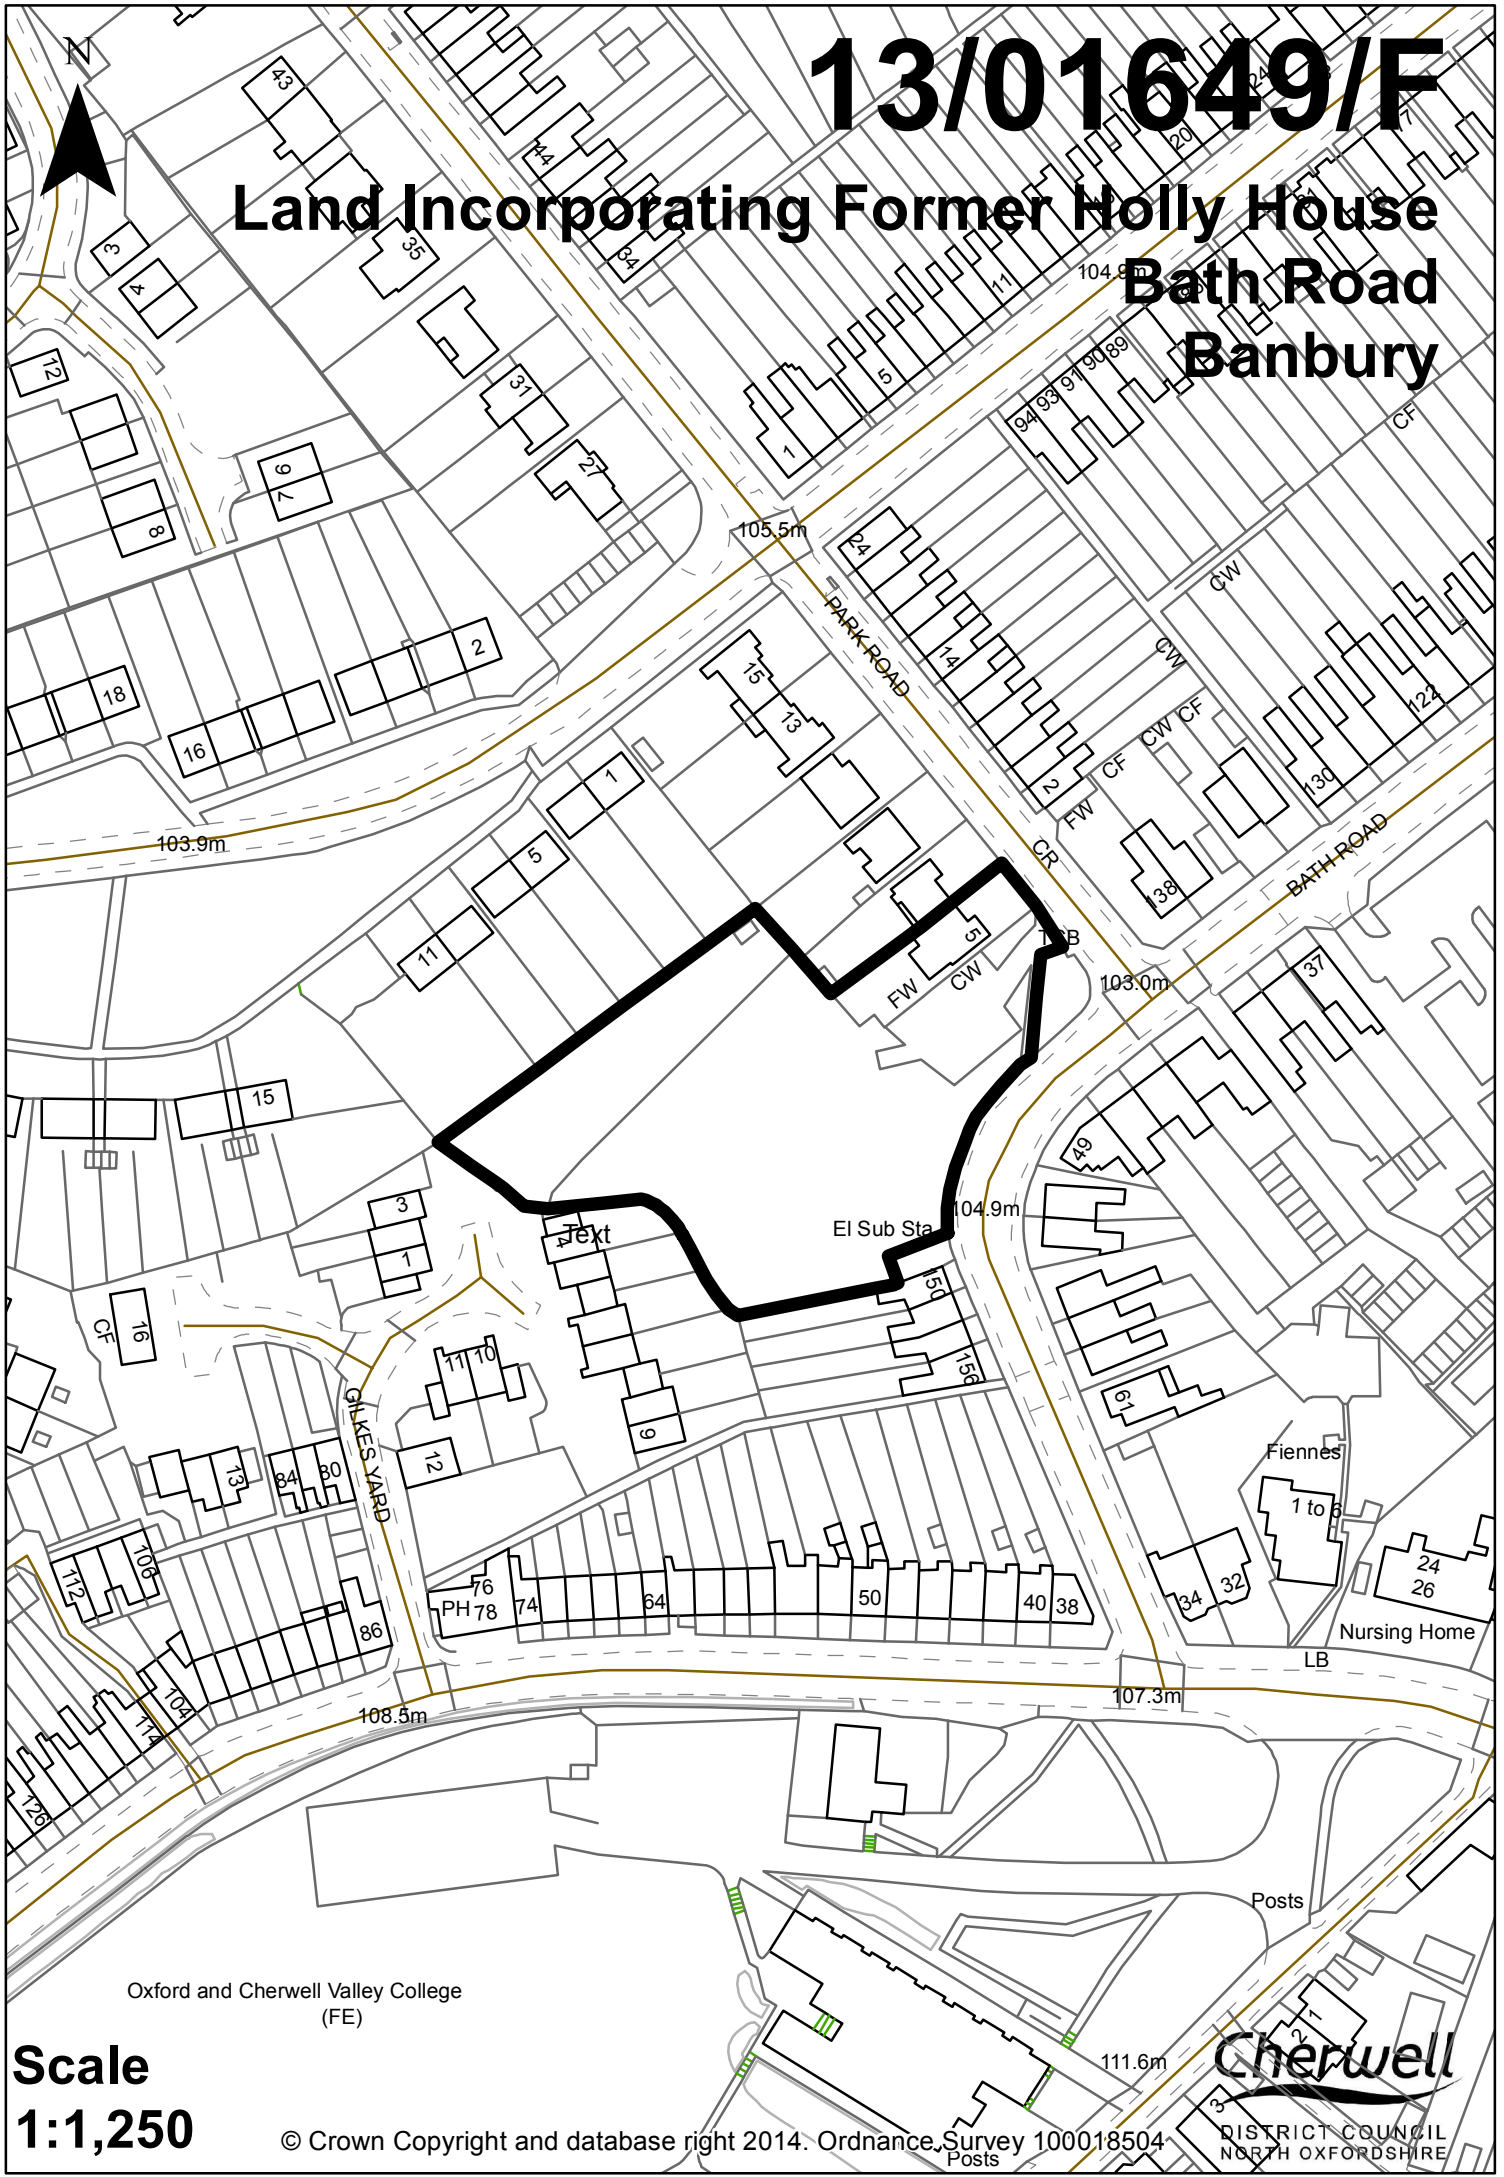

Oxford and Cherwell Valley College
(FE)

Scale
1:1,250

© Crown Copyright and database right 2014. Ordnance Survey 100018504

Cherwell
DISTRICT COUNCIL
NORTH OXFORDSHIRE