


13/01947/F

4 The Rookery
Kidlington
OX5 1AW

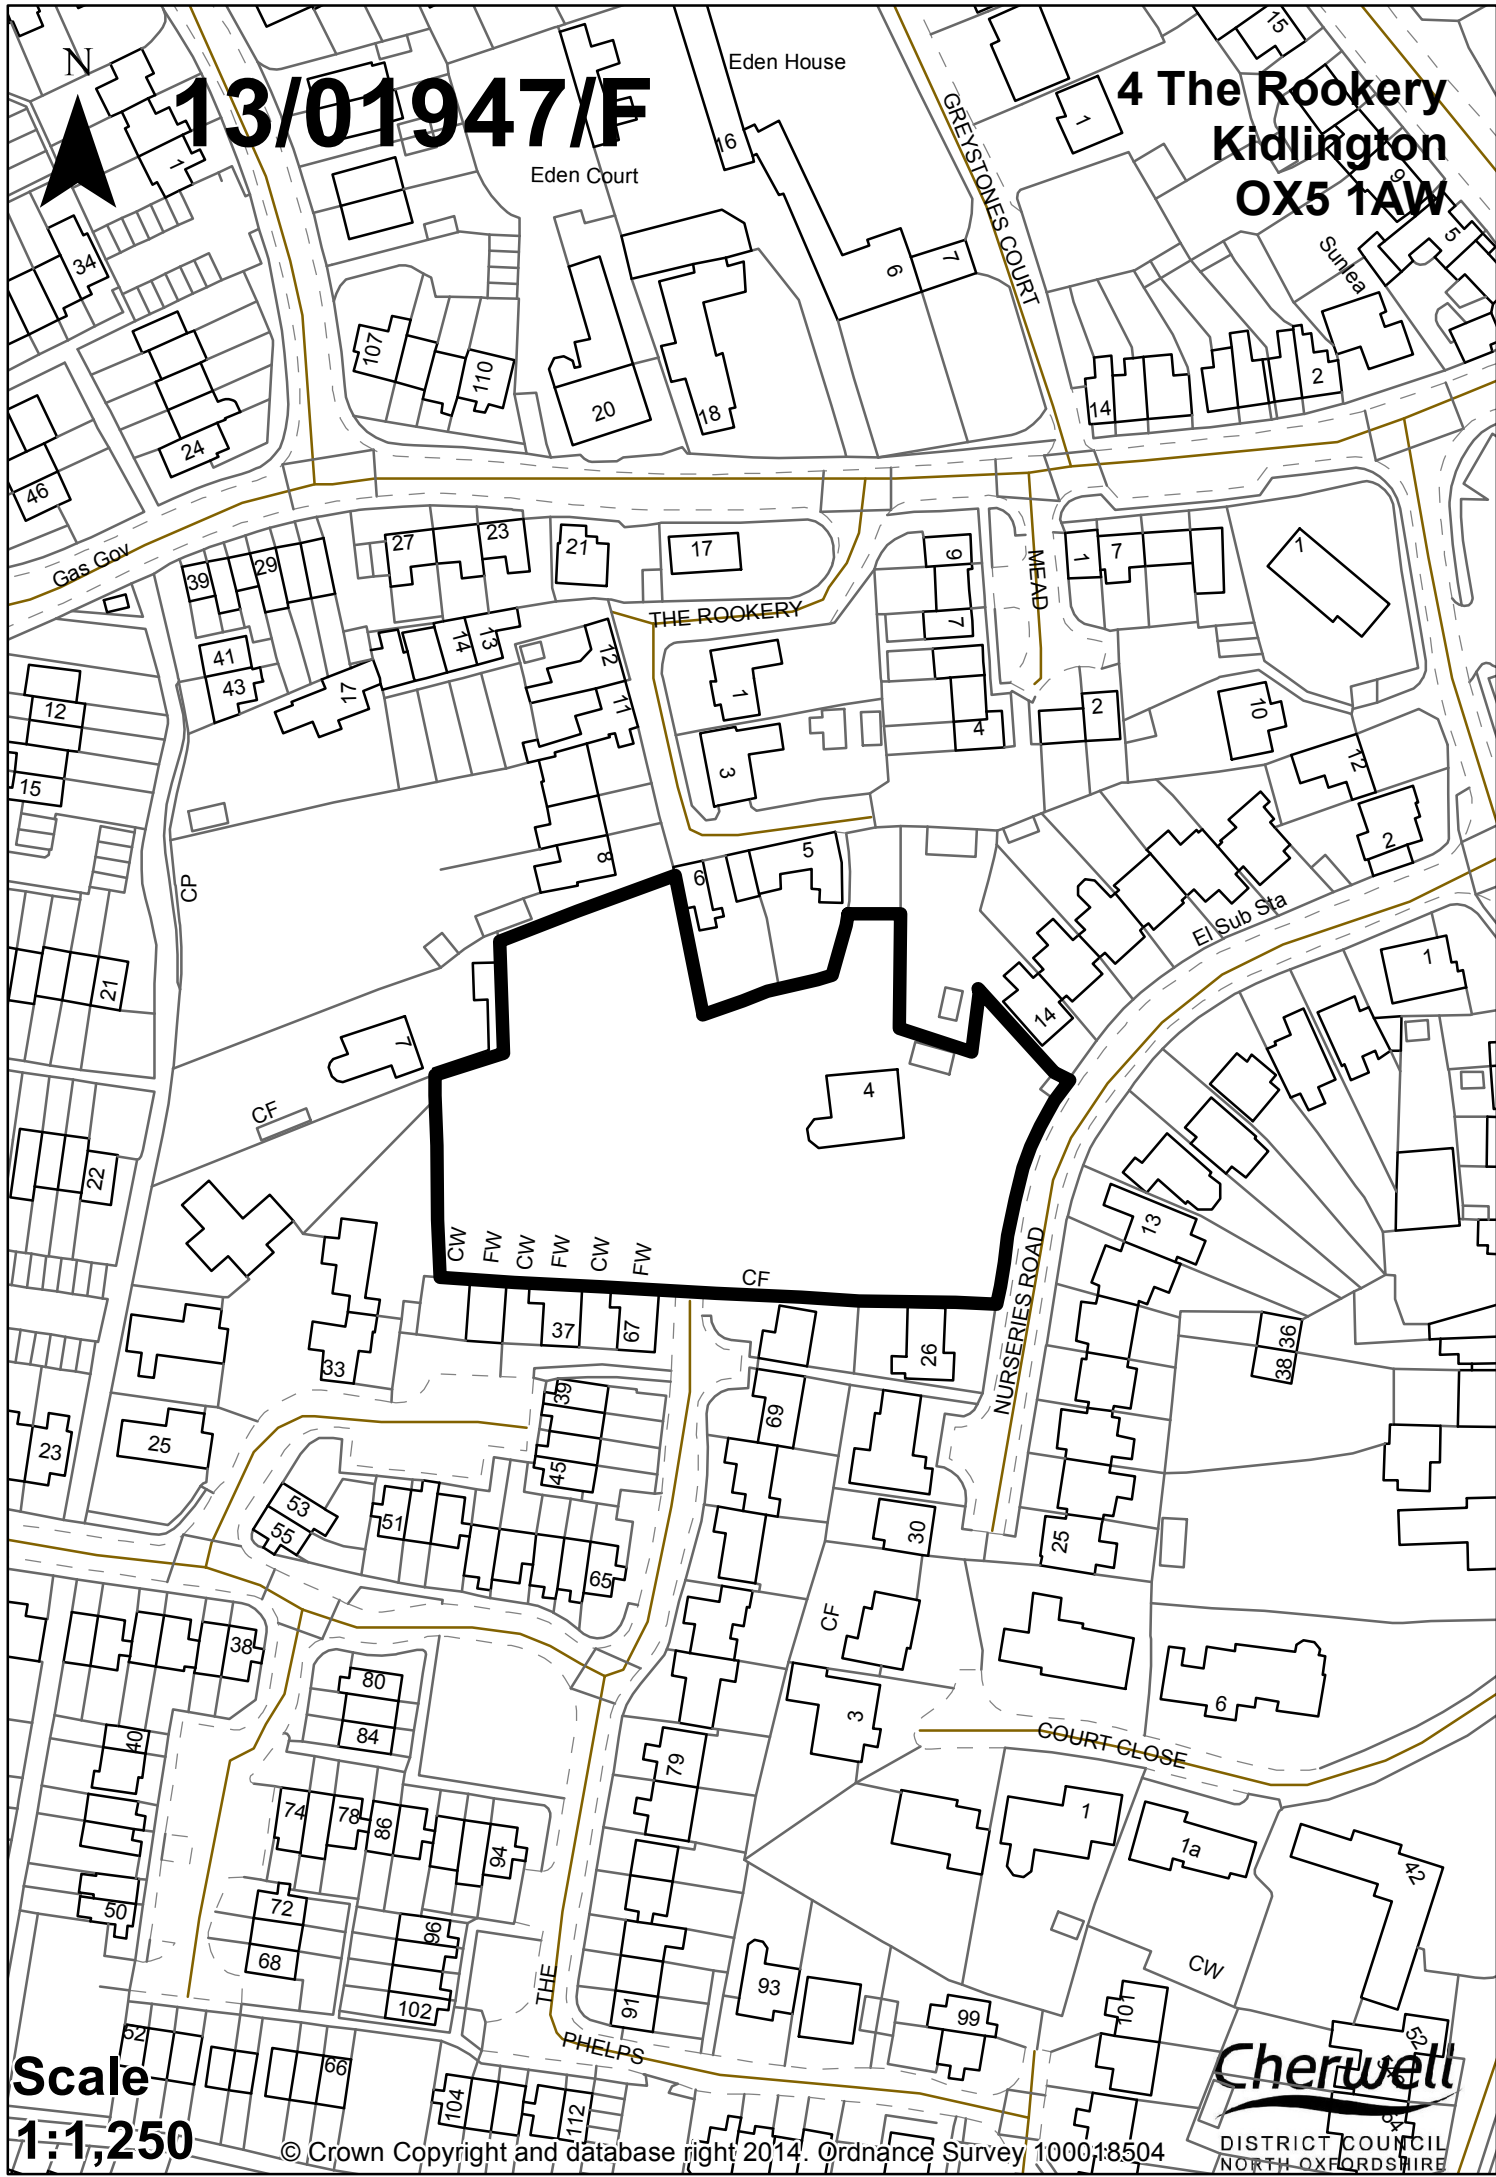

Scale
1:1,250

© Crown Copyright and database right 2014. Ordnance Survey 100018504

Cherwell
DISTRICT COUNCIL
NORTH OXFORDSHIRE