


N **14/00191/OUT**

BEGBROKE HILL

**Yarnton Nurseries
Sandy Lane
Yarnton
Kidlington**

1.22m RH

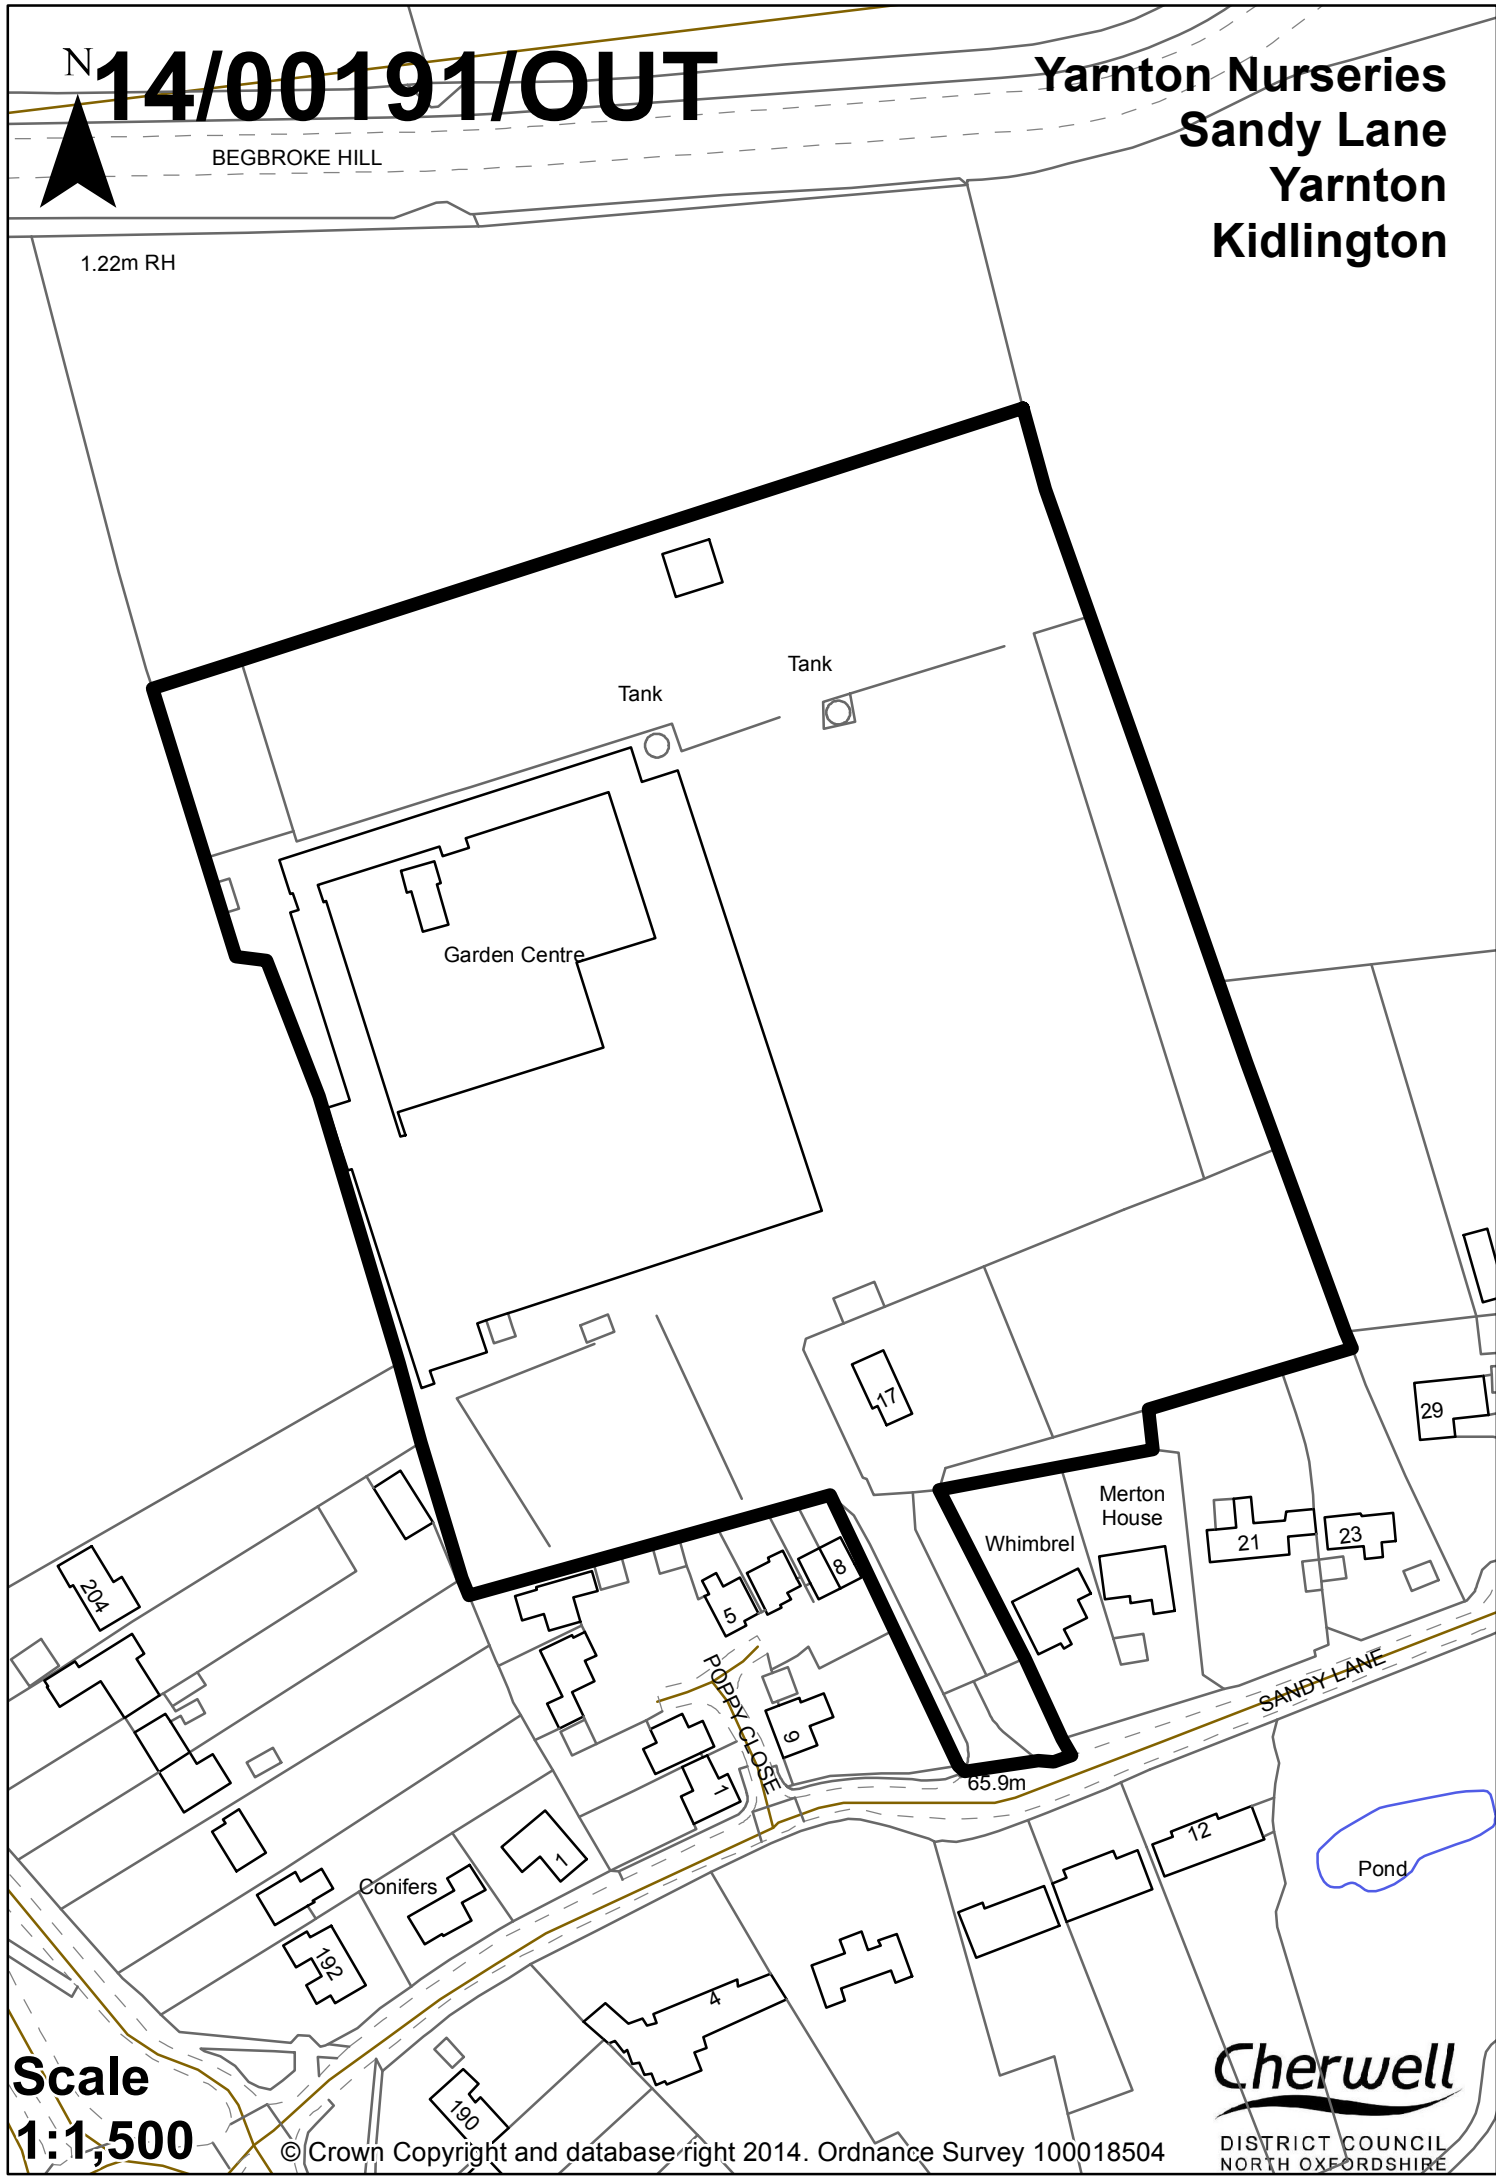

**Scale
1:1,500**

© Crown Copyright and database right 2014. Ordnance Survey 100018504

Cherwell
DISTRICT COUNCIL
NORTH OXFORDSHIRE