




13/01688/F

**Bagnalls Ltd
Station Road
Enslow
Kidlington**

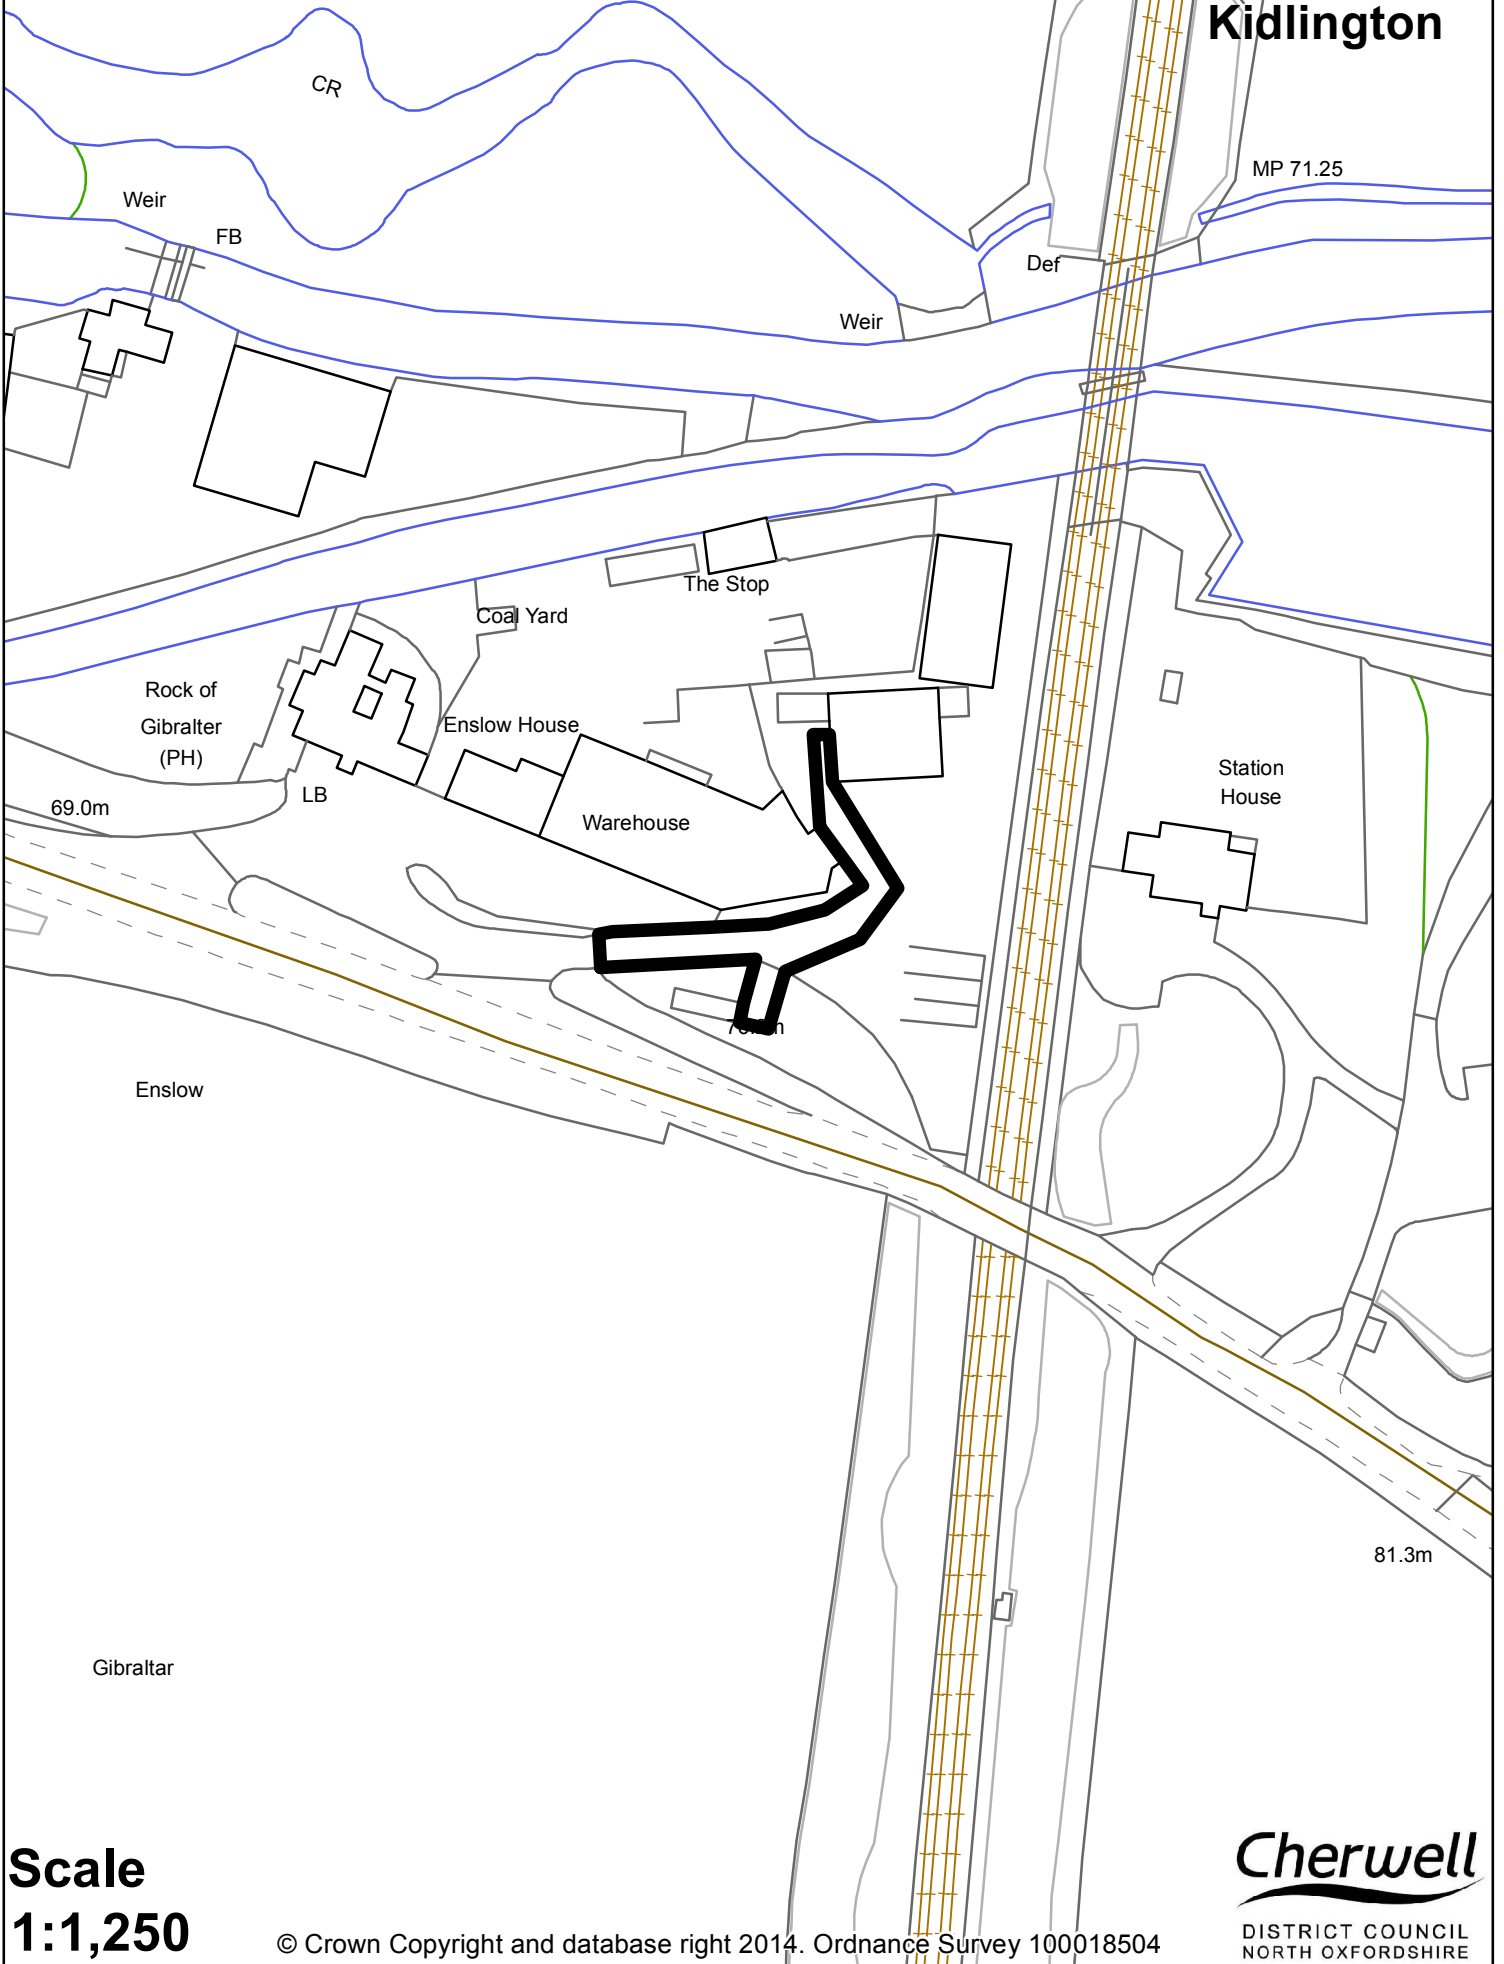

**Scale
1:1,250**

© Crown Copyright and database right 2014. Ordnance Survey 100018504

Cherwell
DISTRICT COUNCIL
NORTH OXFORDSHIRE