




14/00300/CLUP

Deerfields Farm
Canal Lane
Bodicote
Banbury
OX15 4AD

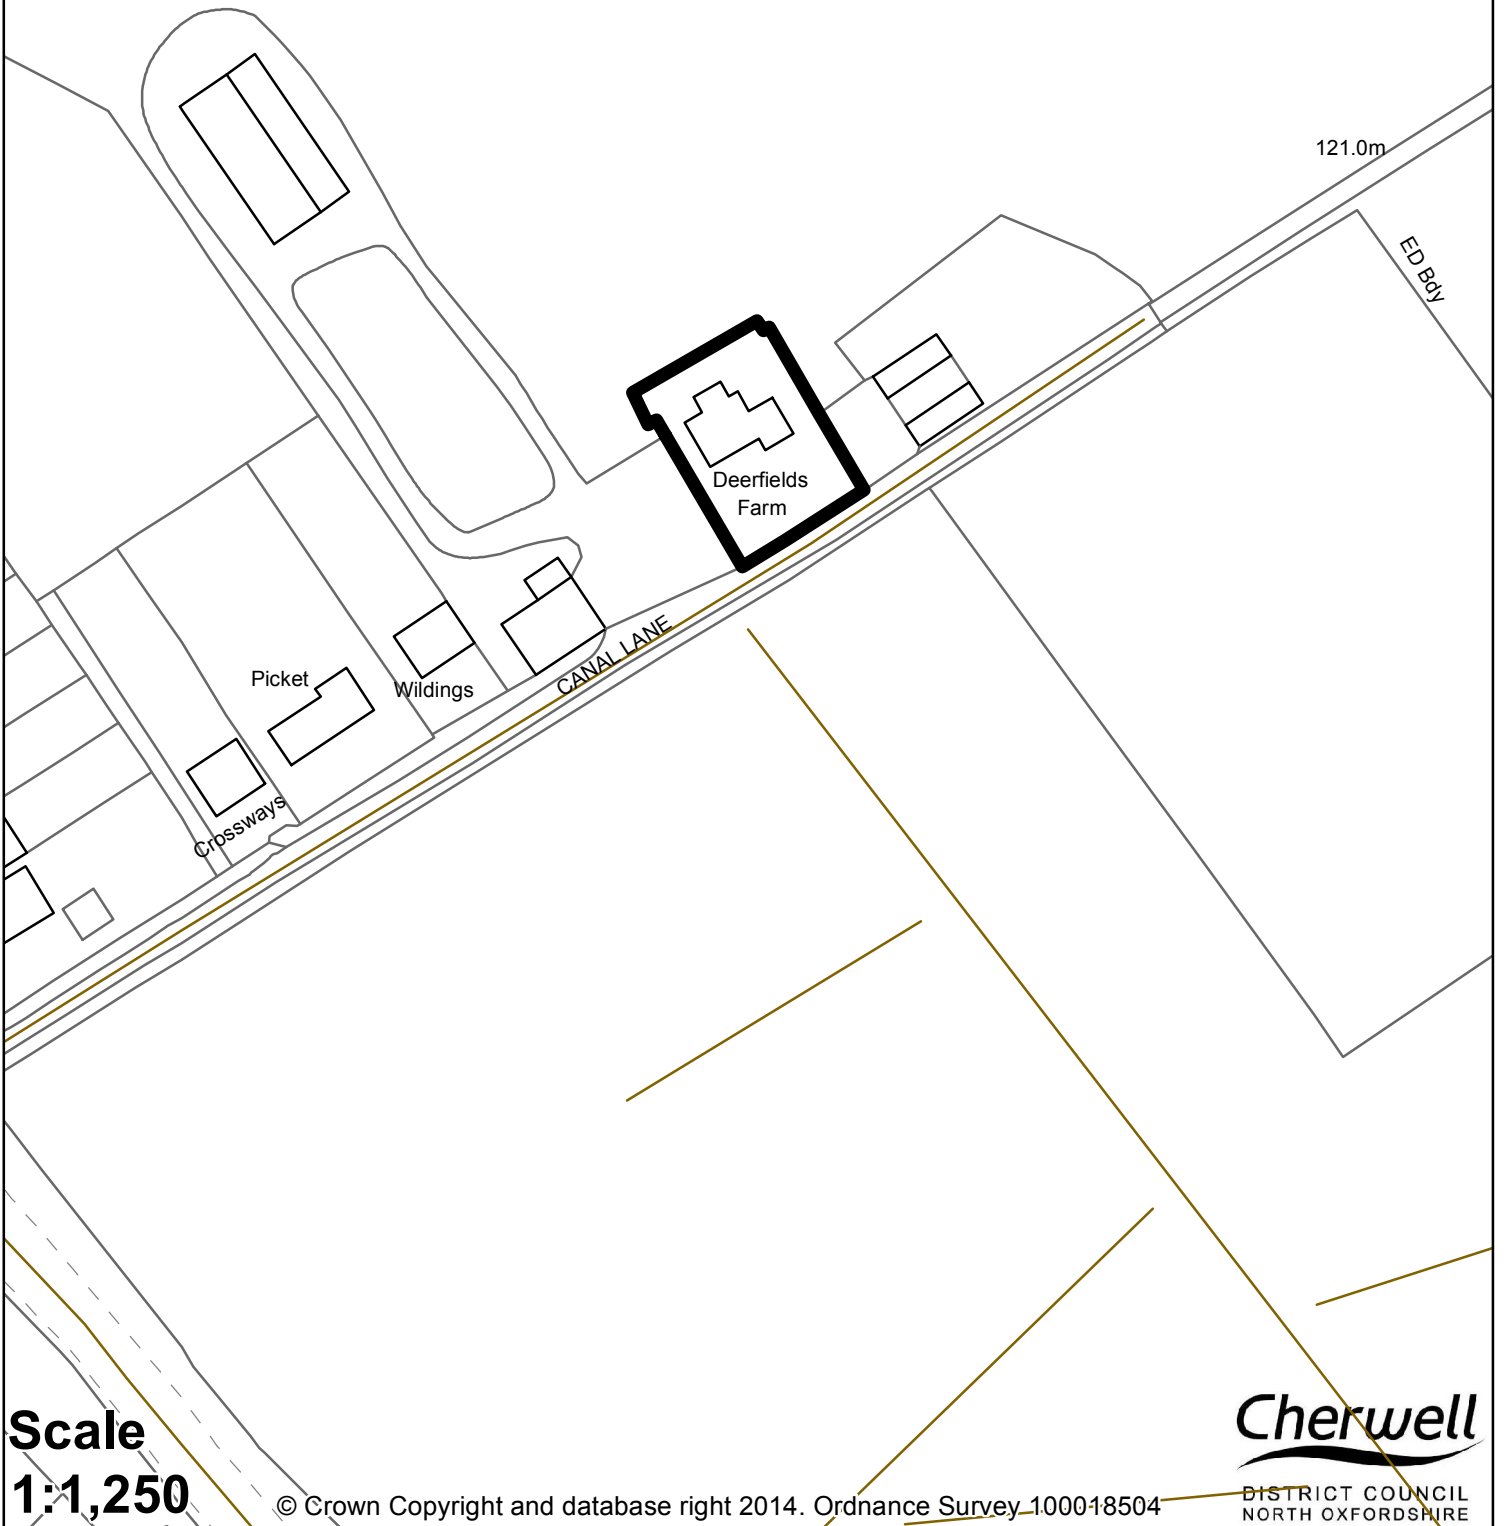

Scale
1:1,250

© Crown Copyright and database right 2014. Ordnance Survey 100018504

Cherwell
DISTRICT COUNCIL
NORTH OXFORDSHIRE