




14/00349/F

**Chequer Tree Farm
Ells Lane
Bloxham**

Track

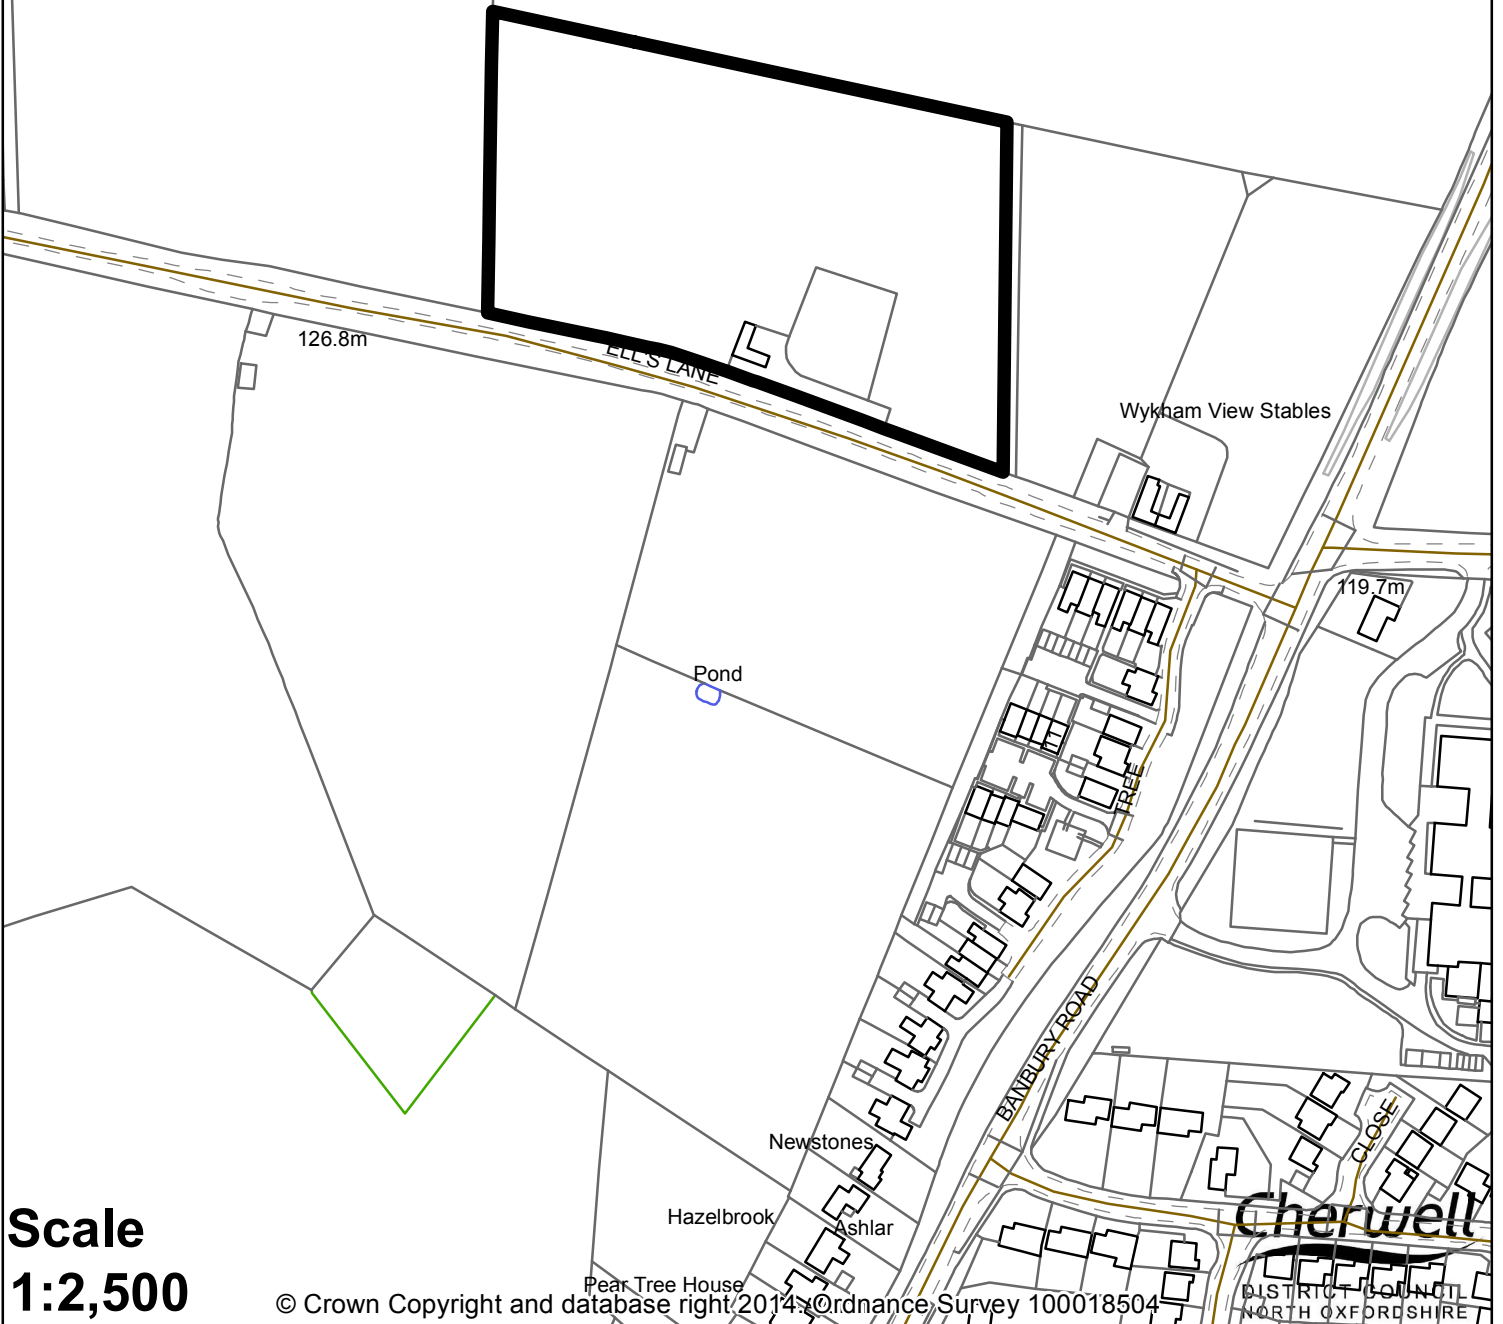

**Scale
1:2,500**

© Crown Copyright and database right 2014. Ordnance Survey 100018504

Cherwell
DISTRICT COUNCIL
NORTH OXFORDSHIRE