


N



# 14/00260/F

**Deerfields Farm  
Canal Lane  
Bodicote  
Banbury**

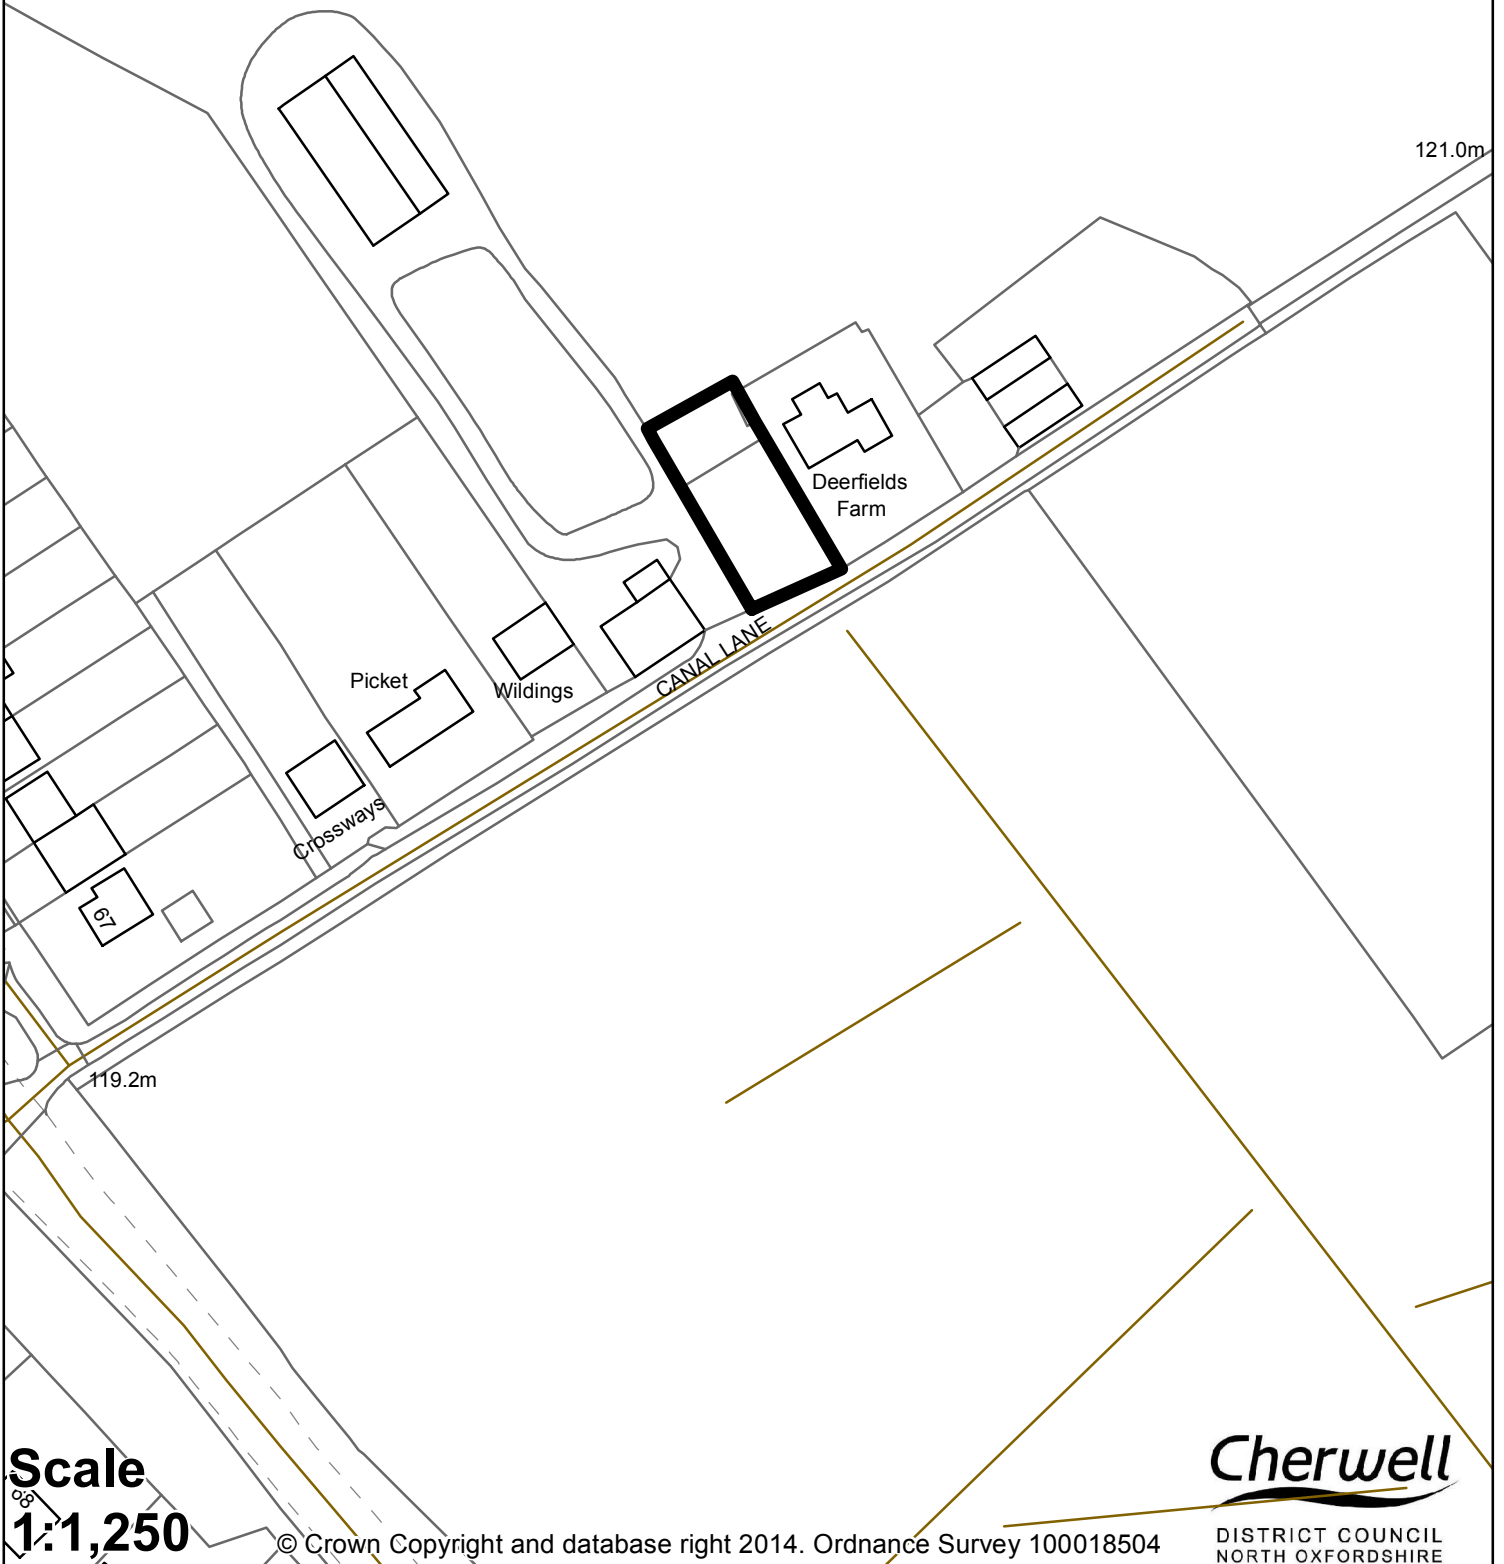

**Scale**  
**1:1,250**

© Crown Copyright and database right 2014. Ordnance Survey 100018504

**Cherwell**  
DISTRICT COUNCIL  
NORTH OXFORDSHIRE