


N

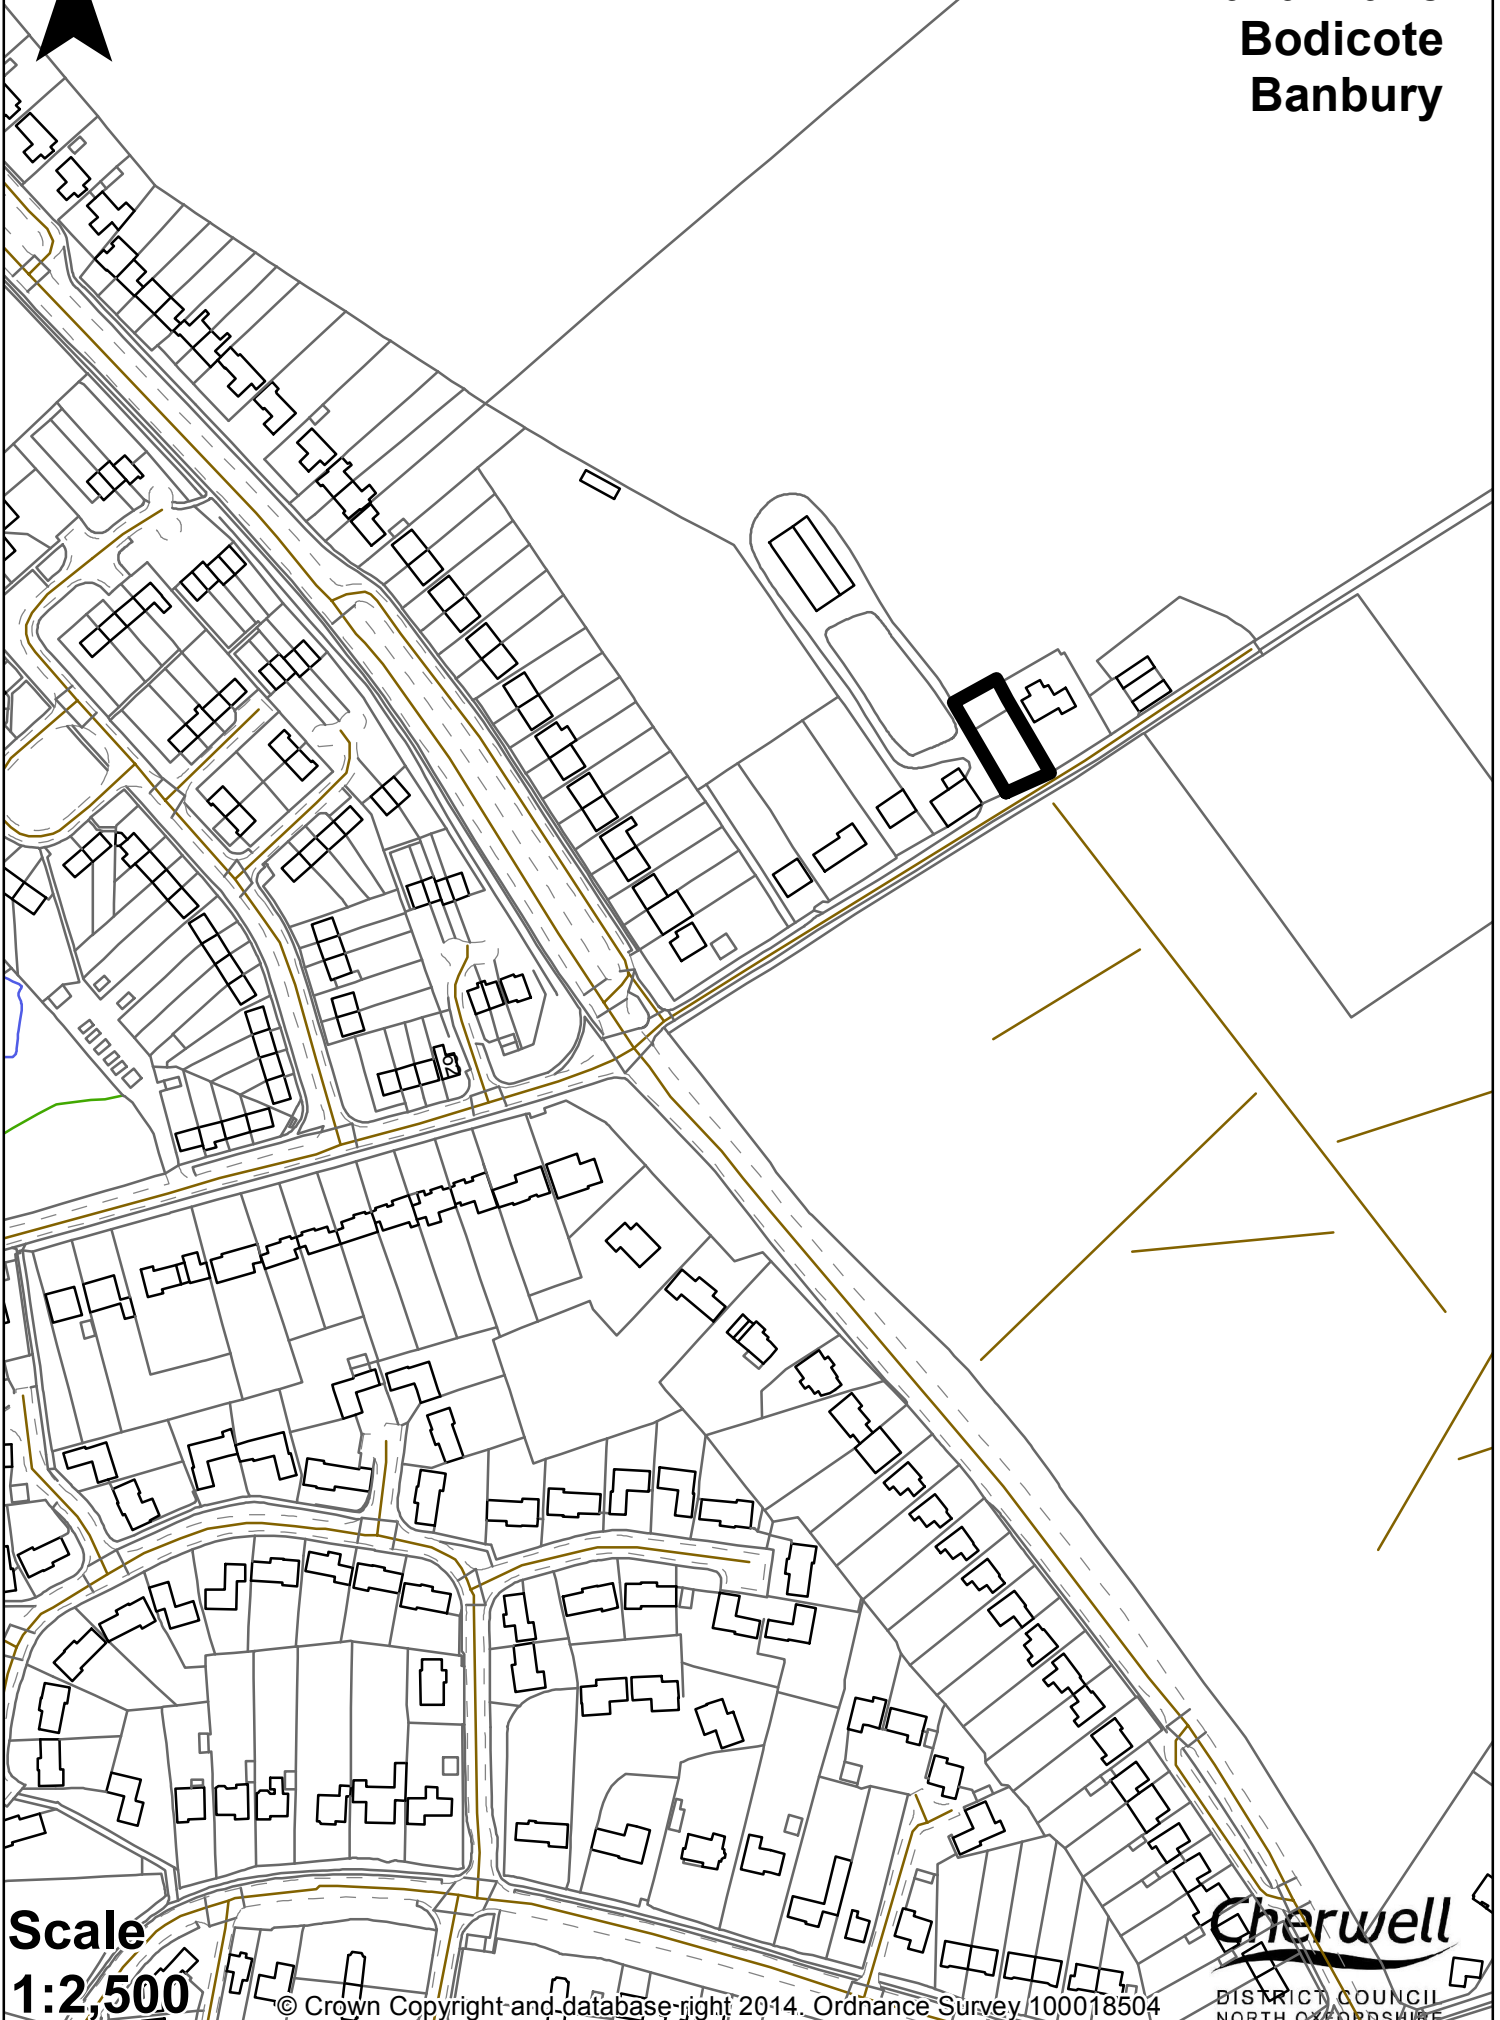

14/00260/F

Deerfields Farm
Canal Lane
Bodicote
Banbury



Scale
1:2,500

© Crown Copyright and database right 2014. Ordnance Survey 100018504

Cherwell
DISTRICT COUNCIL
NORTH OXFORDSHIRE