


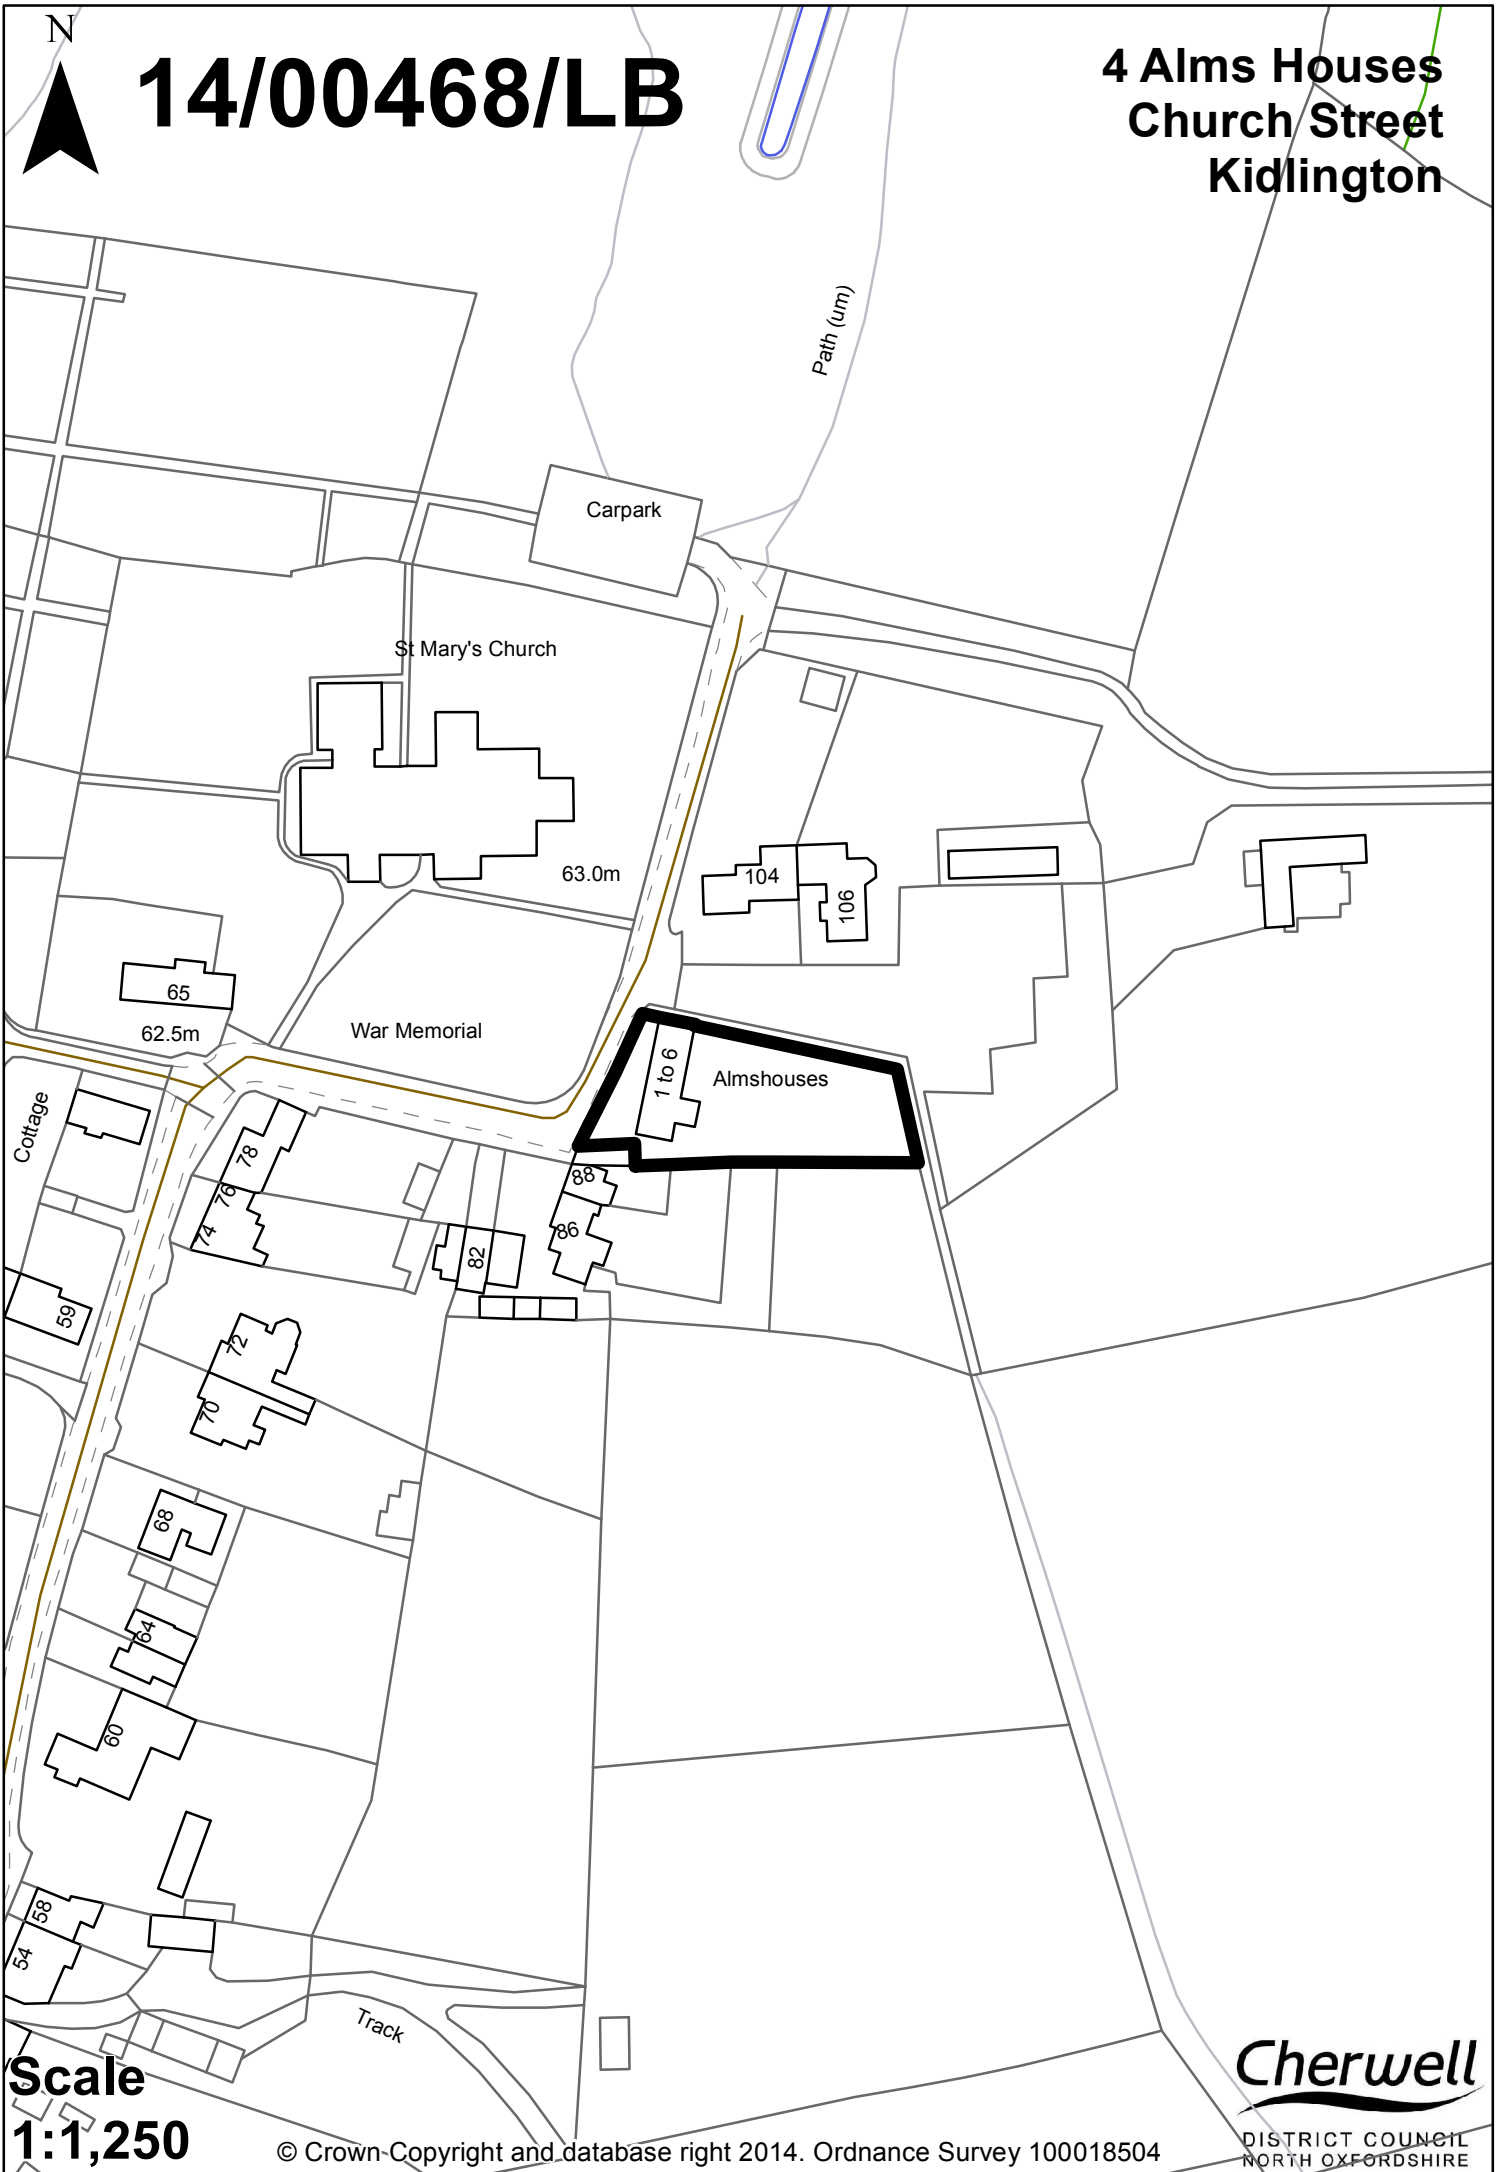

14/00468/LB

4 Alms Houses Church Street Kidlington



Scale
1:1,250

© Crown-Copyright and database right 2014. Ordnance Survey 100018504

Cherwell
DISTRICT COUNCIL
NORTH OXFORDSHIRE