


14/00080/F

Proposed Drayton Playgroup North Oxfordshire Academy Drayton Road Banbury

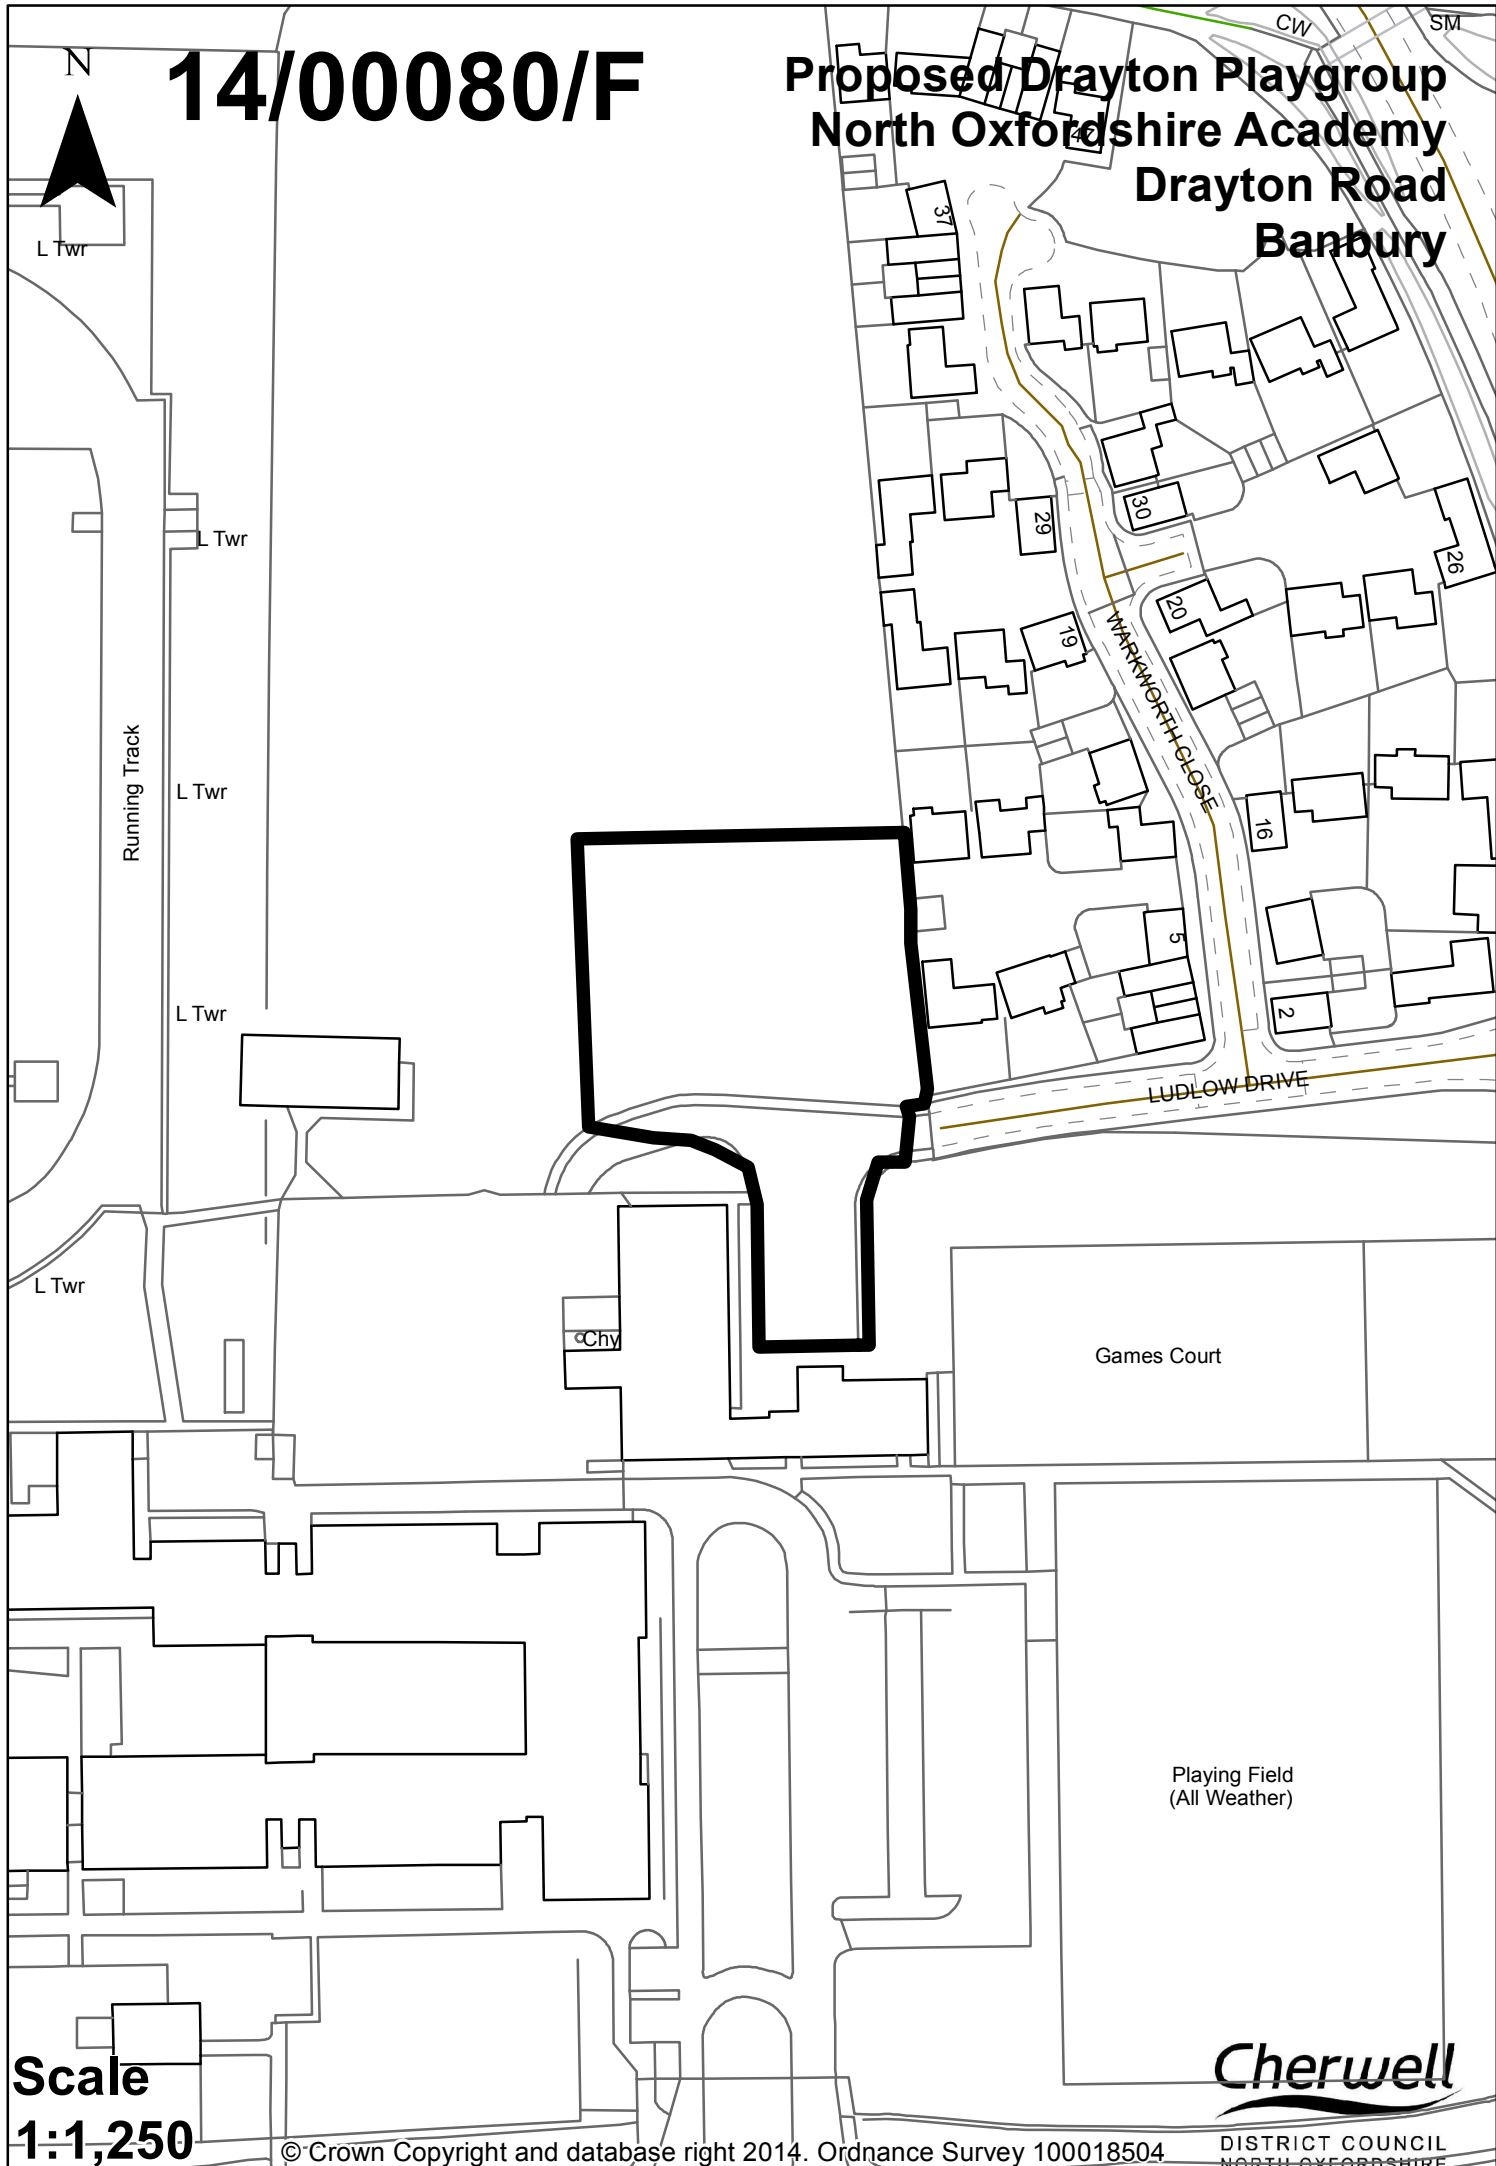

Scale
1:1,250