


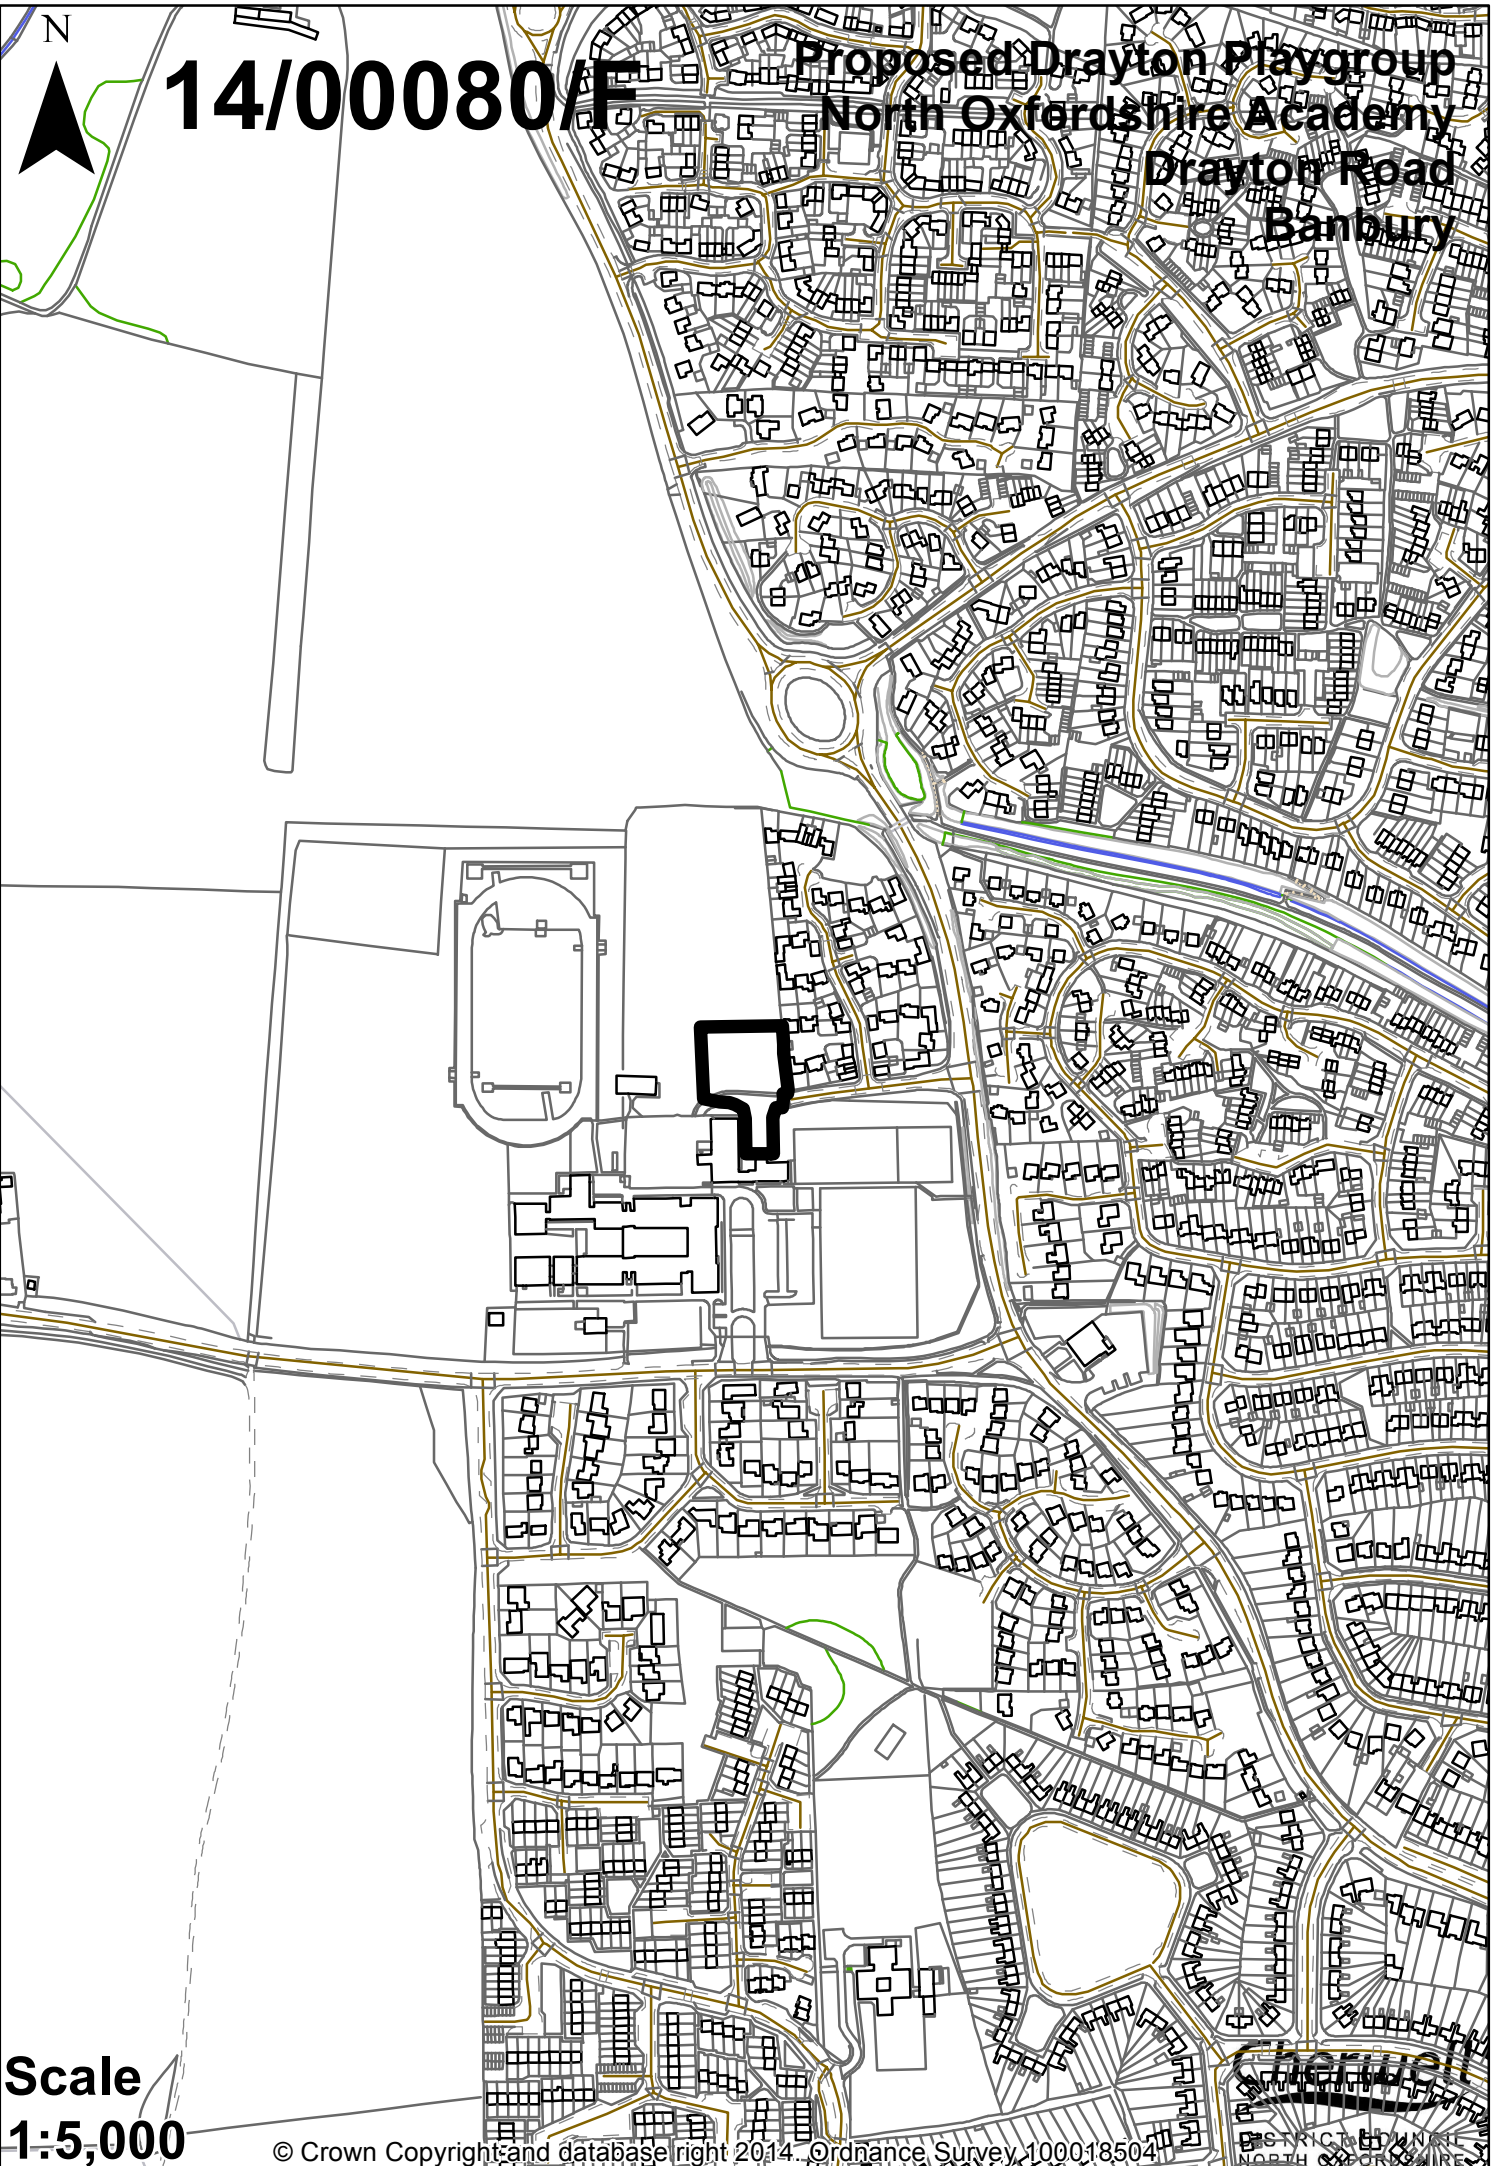

14/00080/F

**Proposed Drayton Playgroup
North Oxfordshire Academy
Drayton Road
Banbury**



**Scale
1:5,000**

