


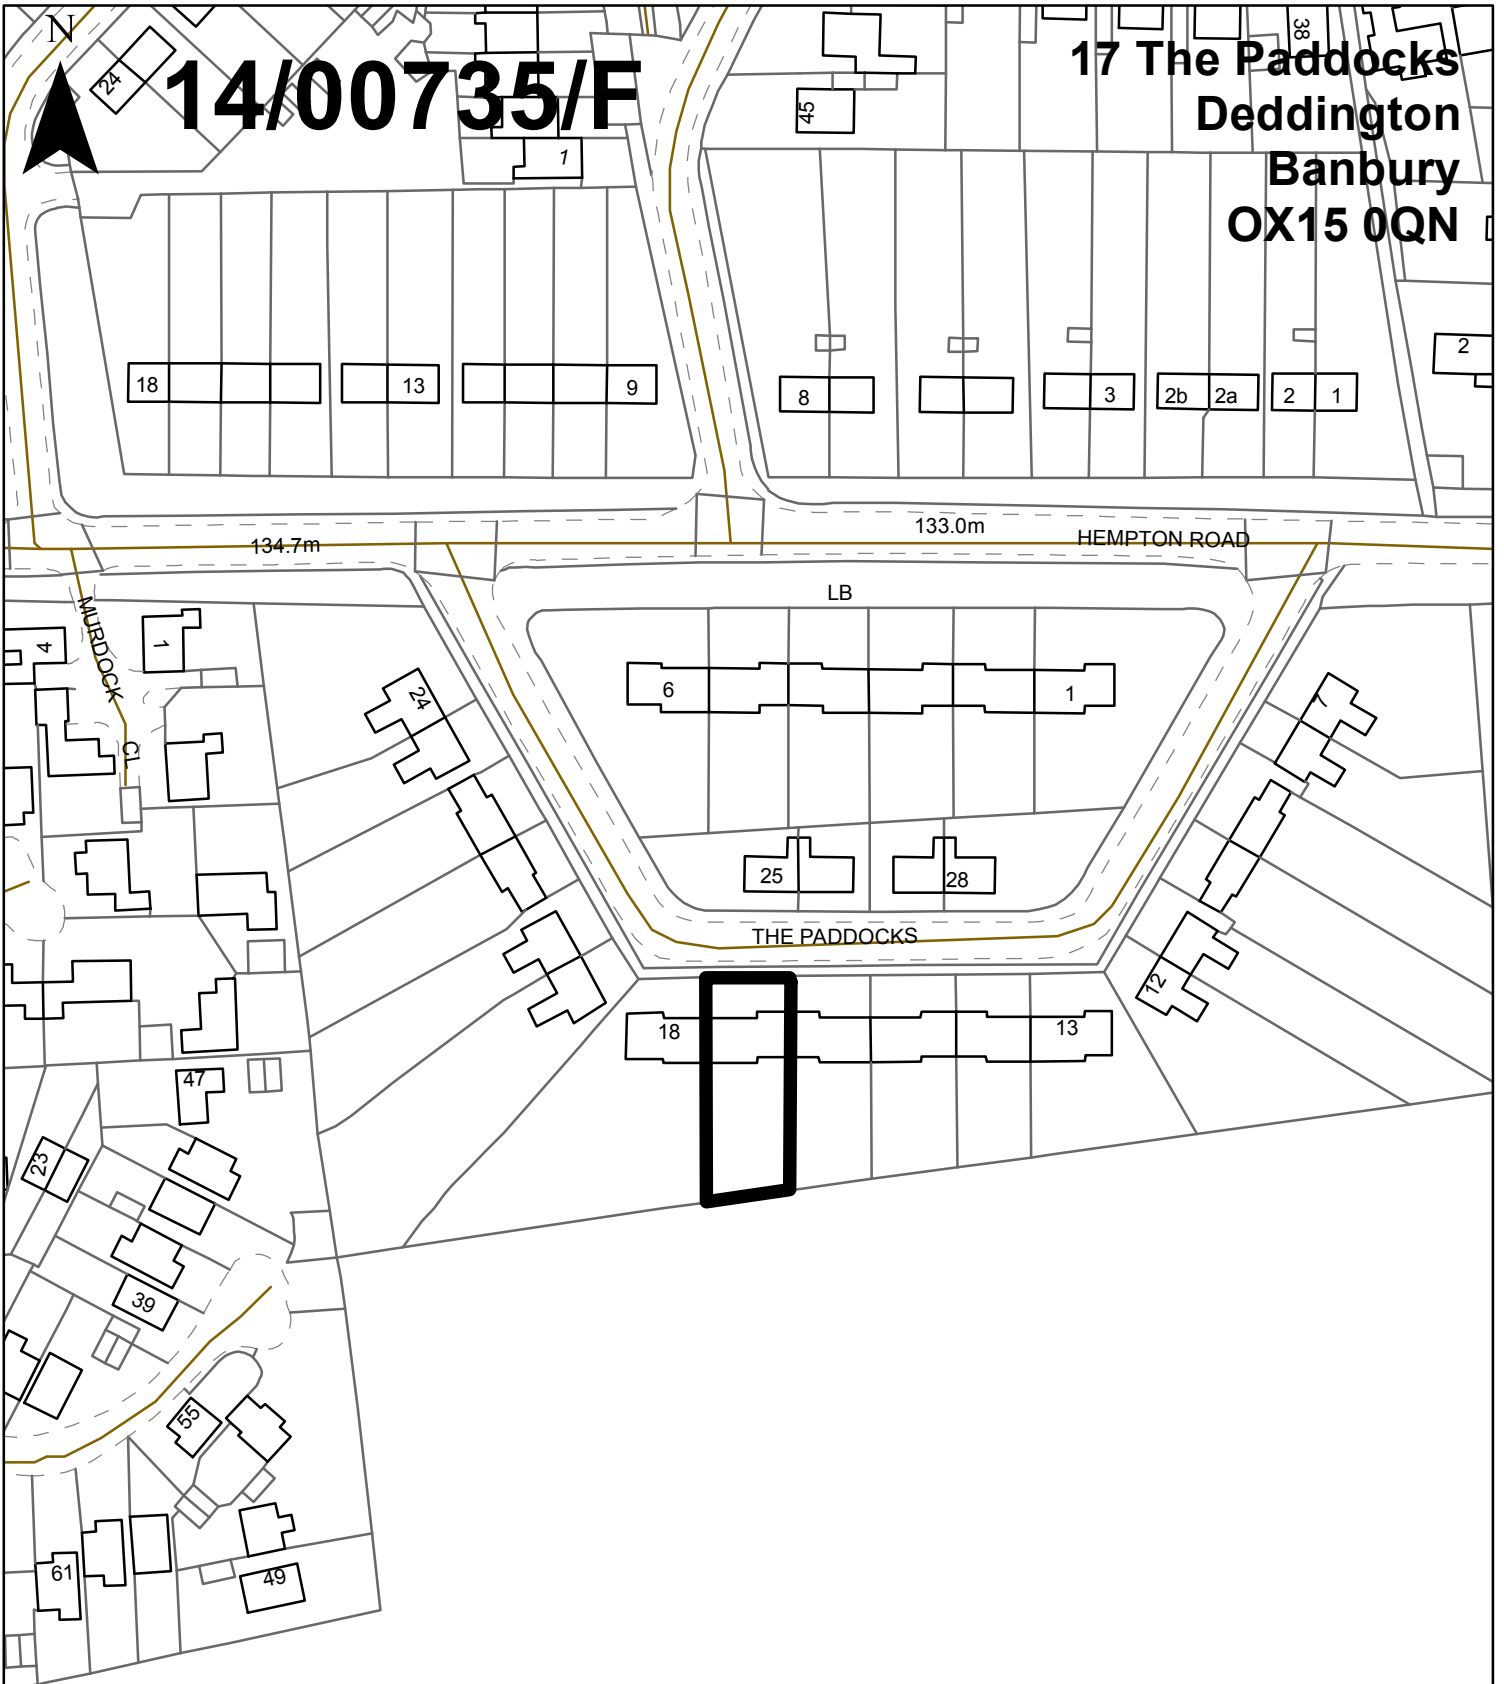

# 14/00735/F

**17 The Paddocks  
Deddington  
Banbury  
OX15 0QN**



Path (um)

**Scale**  
**1:1,250**

© Crown Copyright and database right 2014. Ordnance Survey 100018504

**Cherwell**  
DISTRICT COUNCIL  
NORTH OXFORDSHIRE