


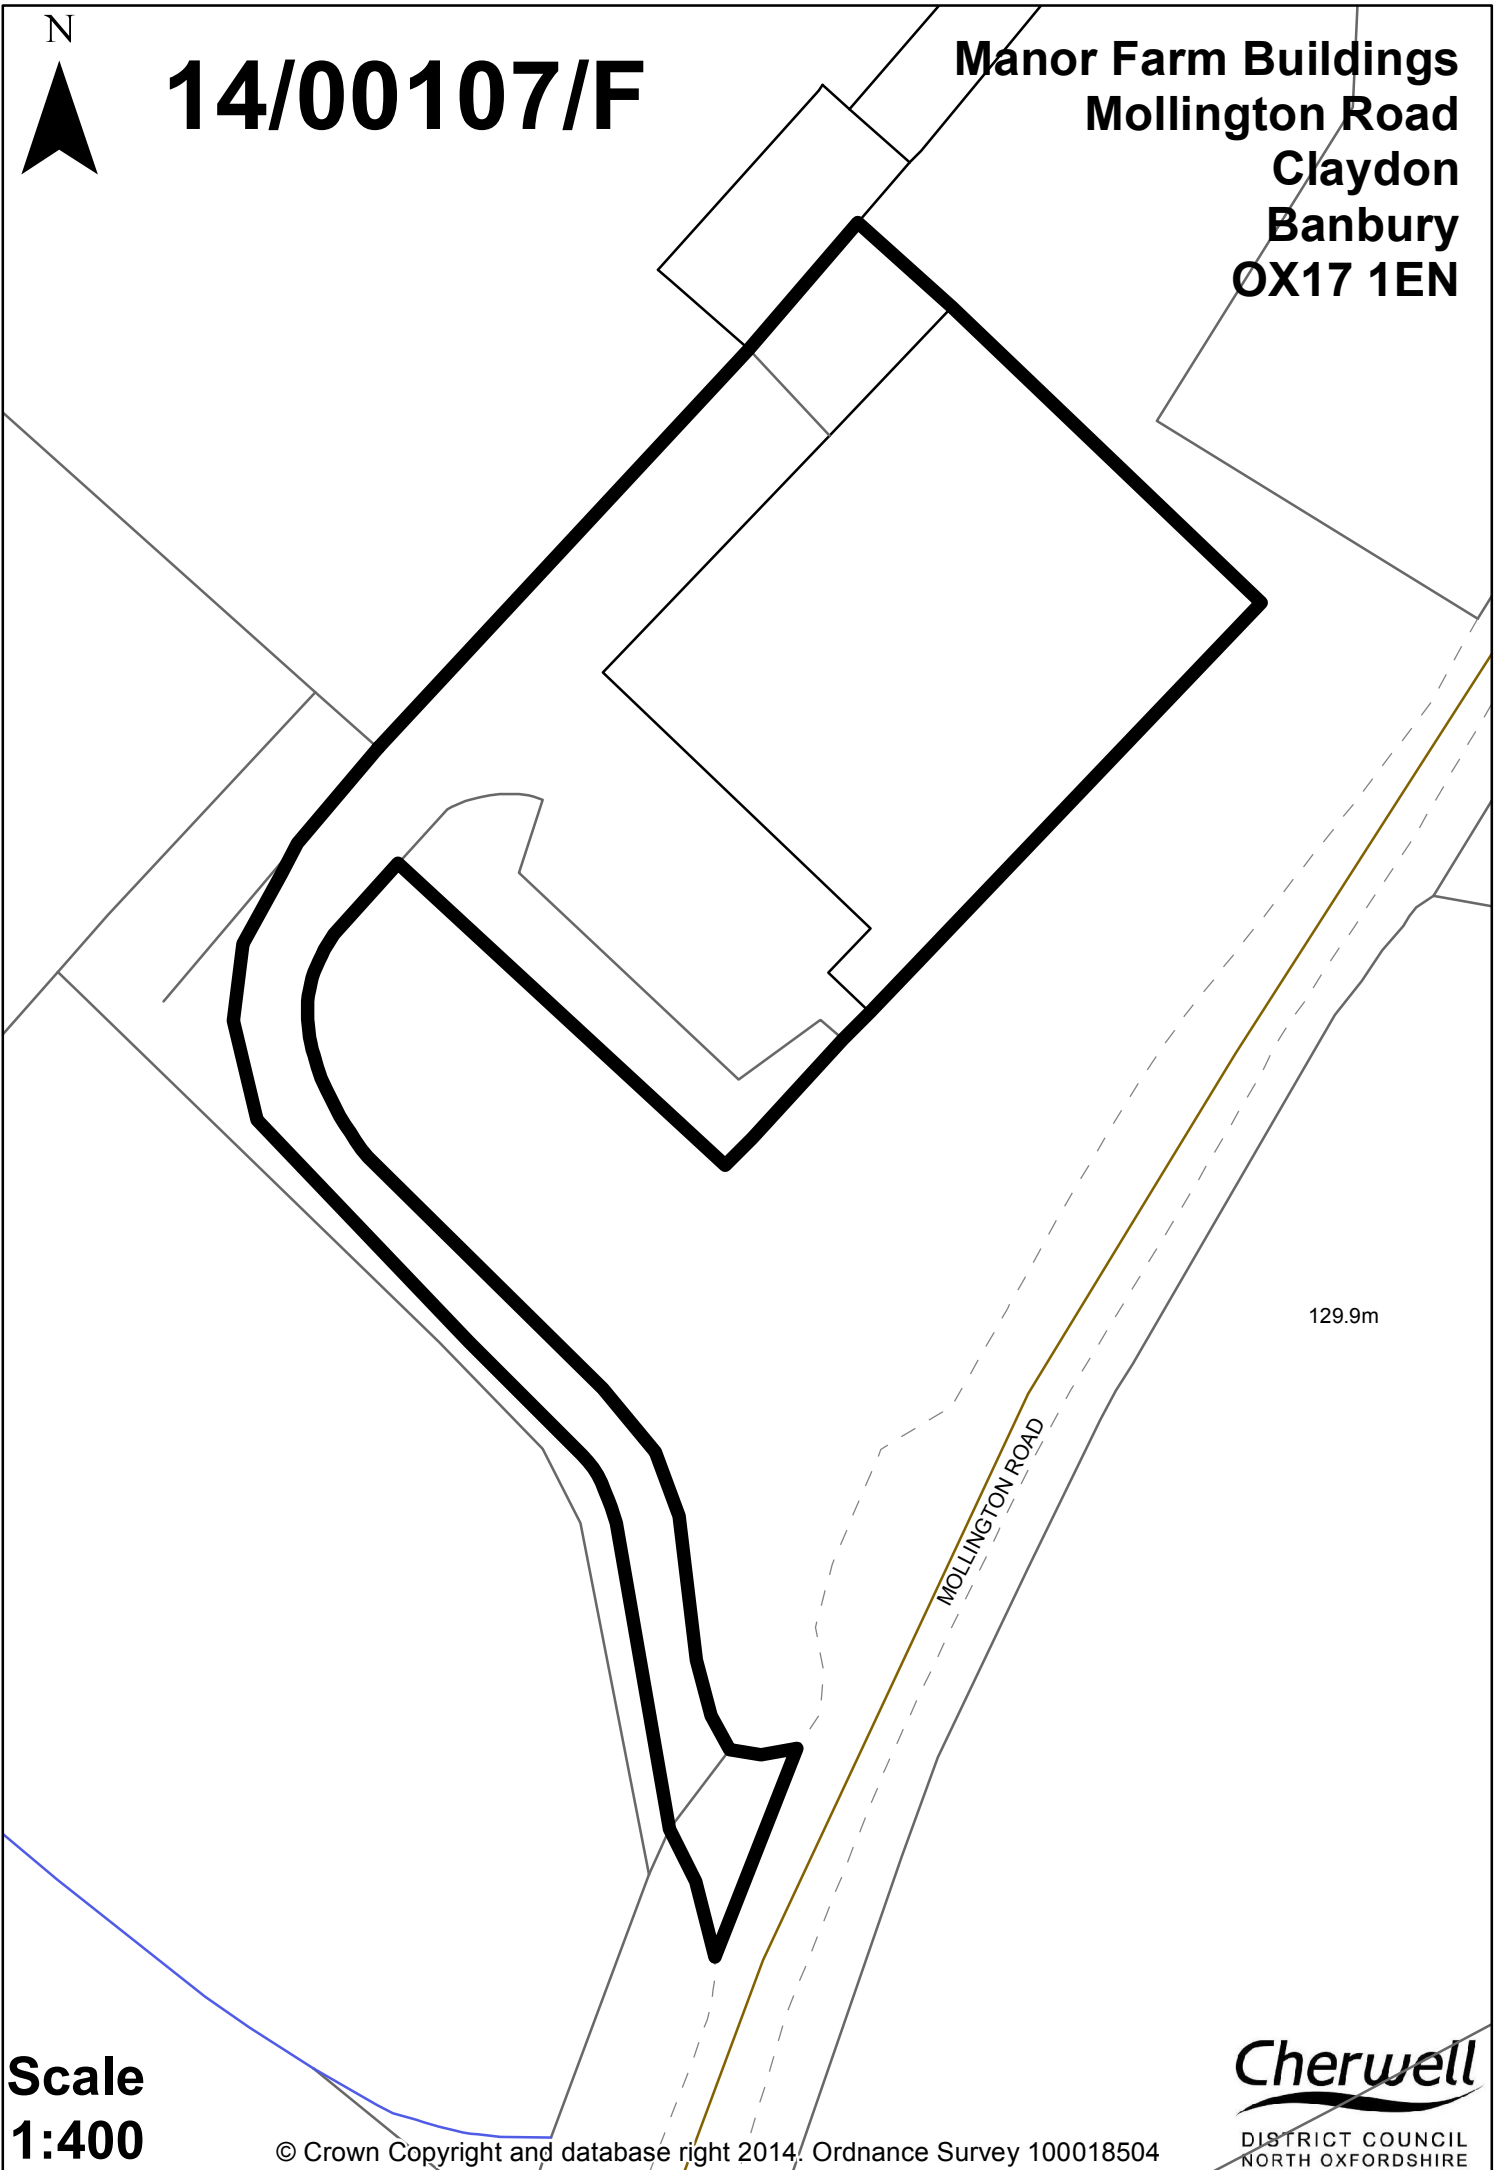

14/00107/F

**Manor Farm Buildings
Mollington Road
Claydon
Banbury
OX17 1EN**



**Scale
1:400**

© Crown Copyright and database right 2014. Ordnance Survey 100018504

Cherwell
DISTRICT COUNCIL
NORTH OXFORDSHIRE