


Site Bb Adjoining And East Of F G Alden

Langford Locks
Kidlington

14/00718/F

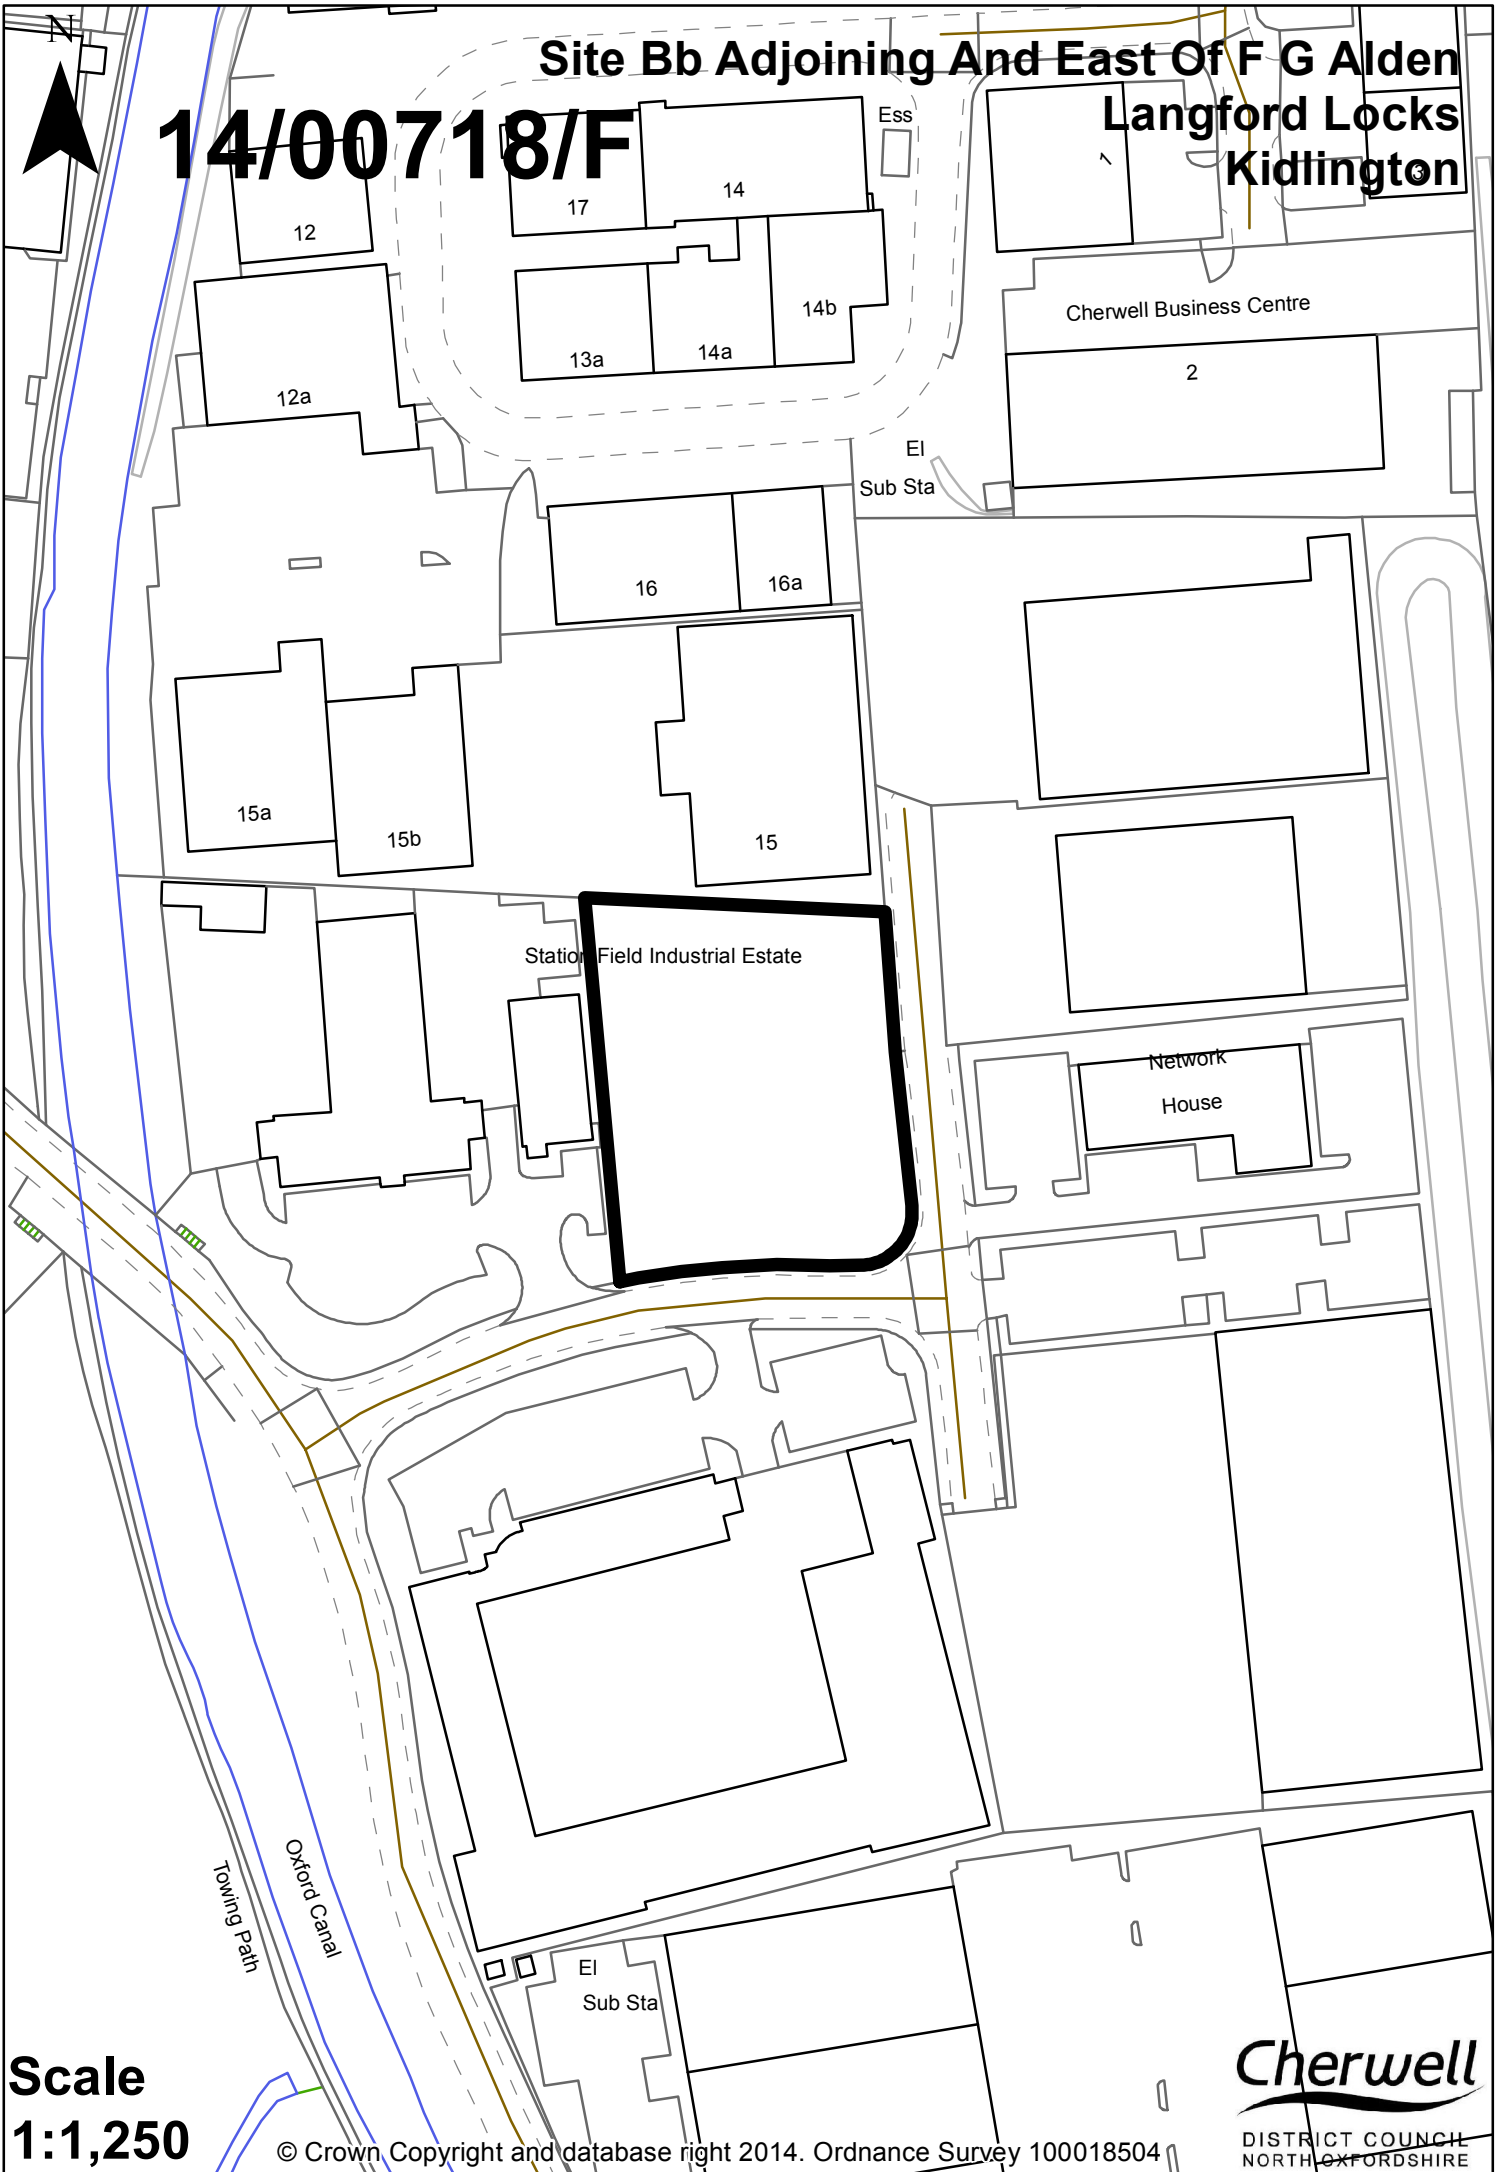

Scale
1:1,250