


N



# 14/00465/F

**British Bakels  
Granville Way  
Bicester  
OX26 4JT**

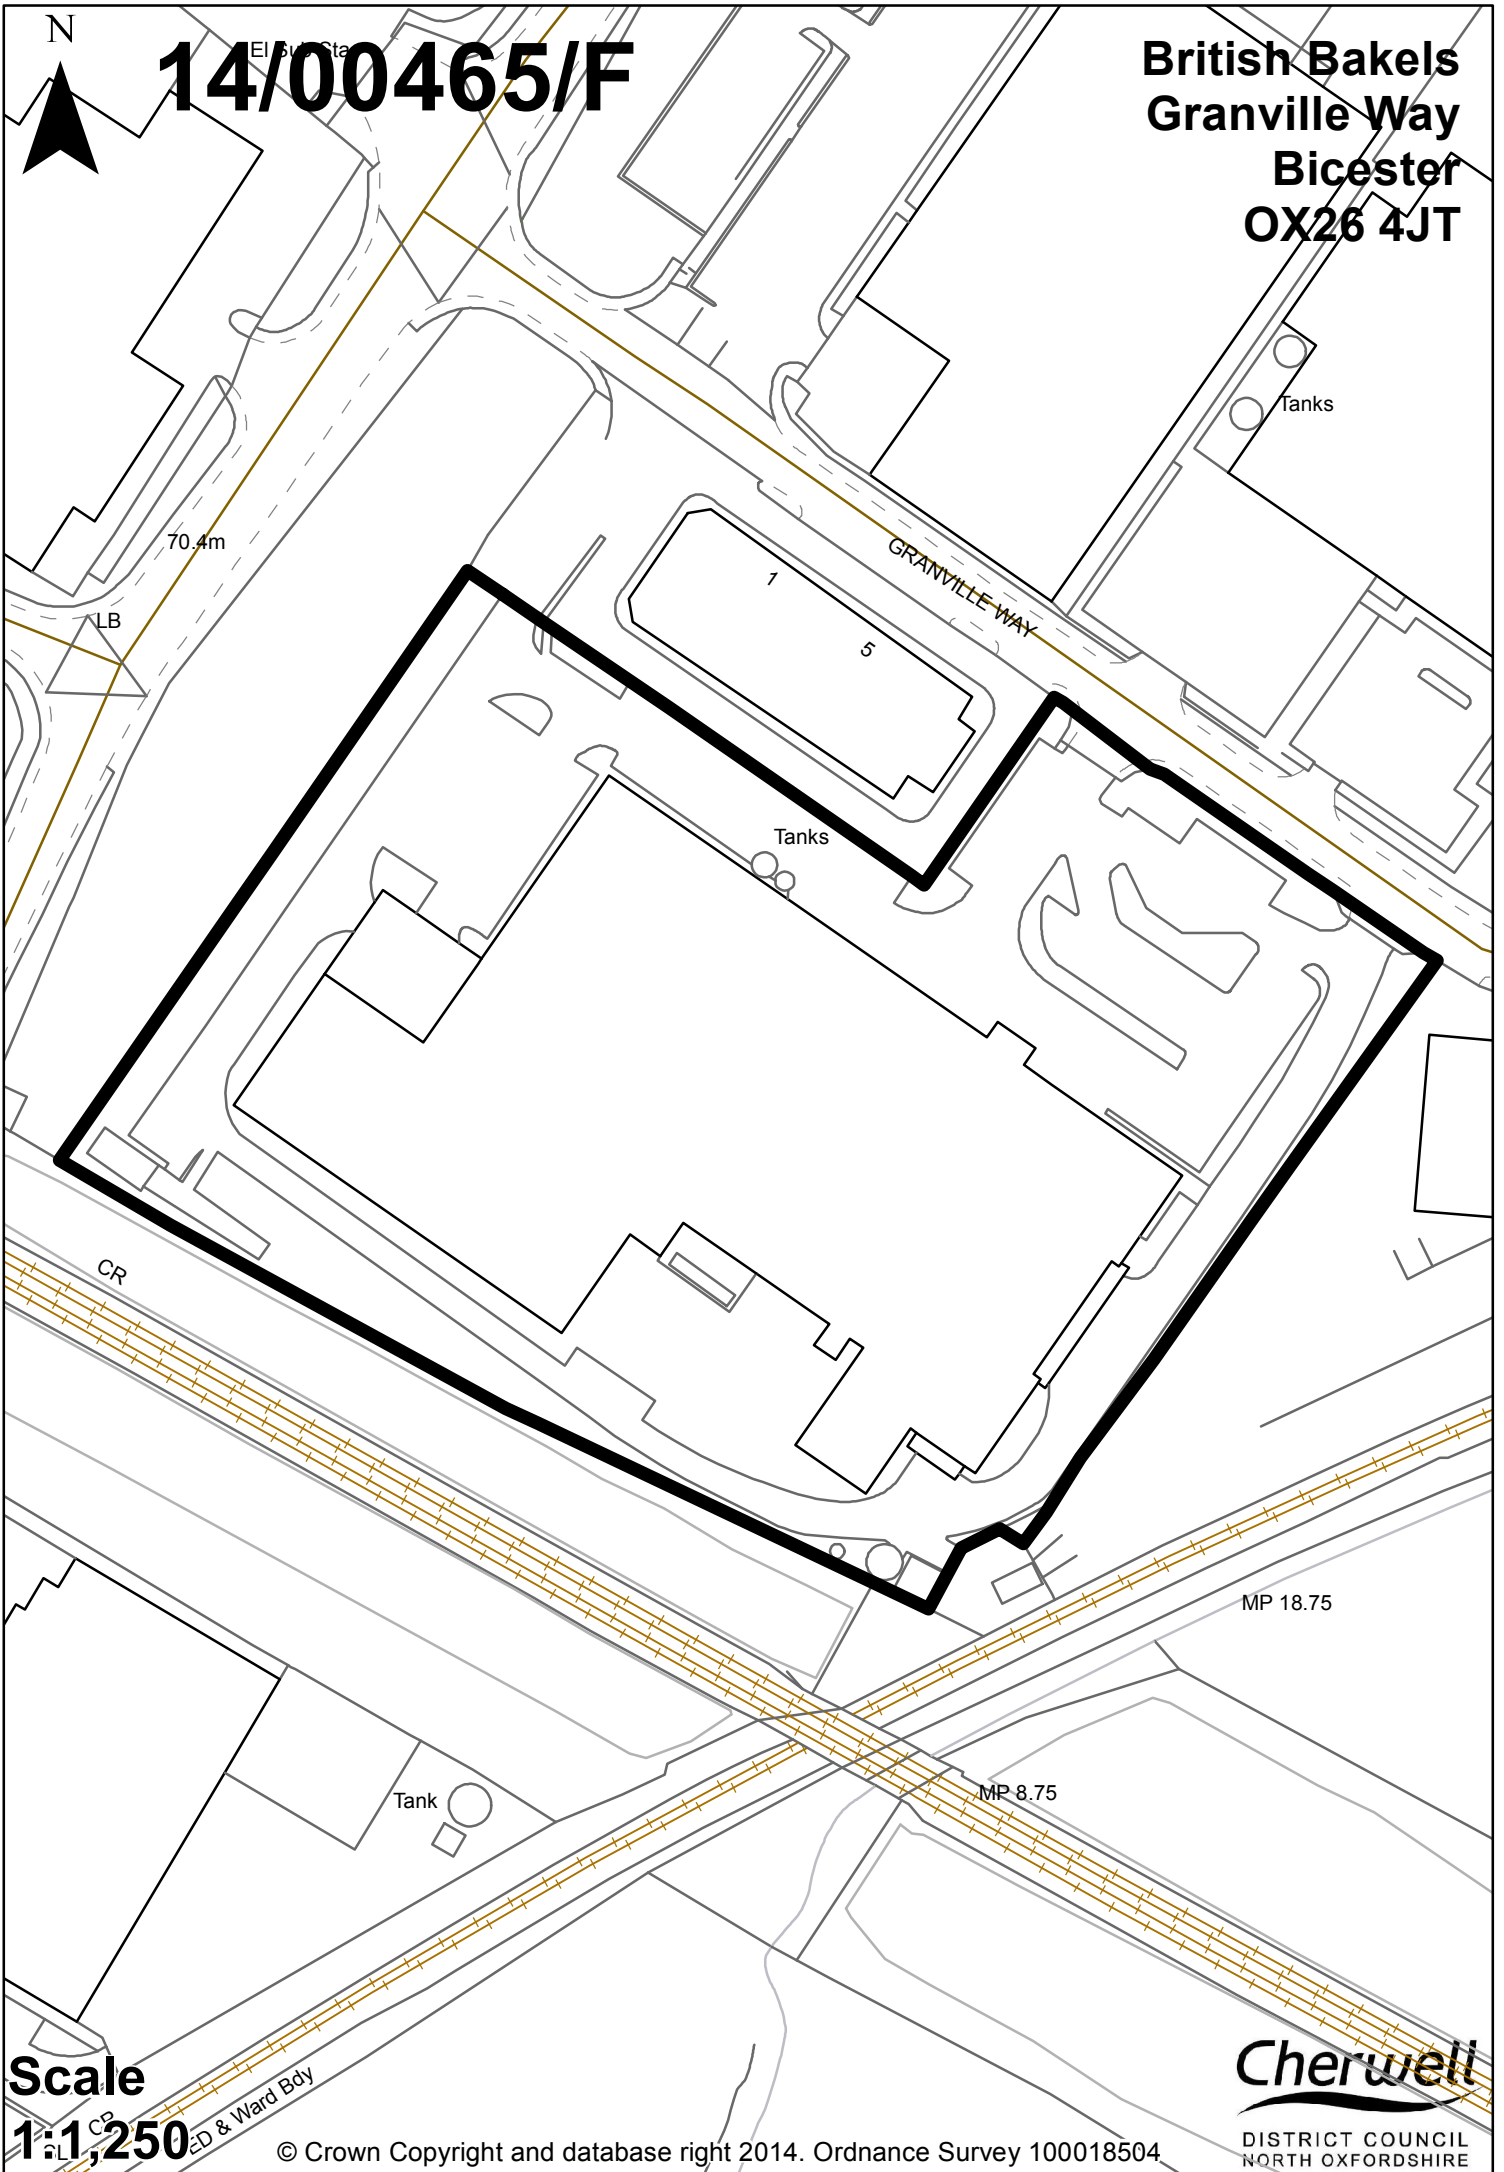

**Scale**

**1:1,250**

ED & Ward Boy

© Crown Copyright and database right 2014. Ordnance Survey 100018504

**Cherwell**

DISTRICT COUNCIL  
NORTH OXFORDSHIRE