


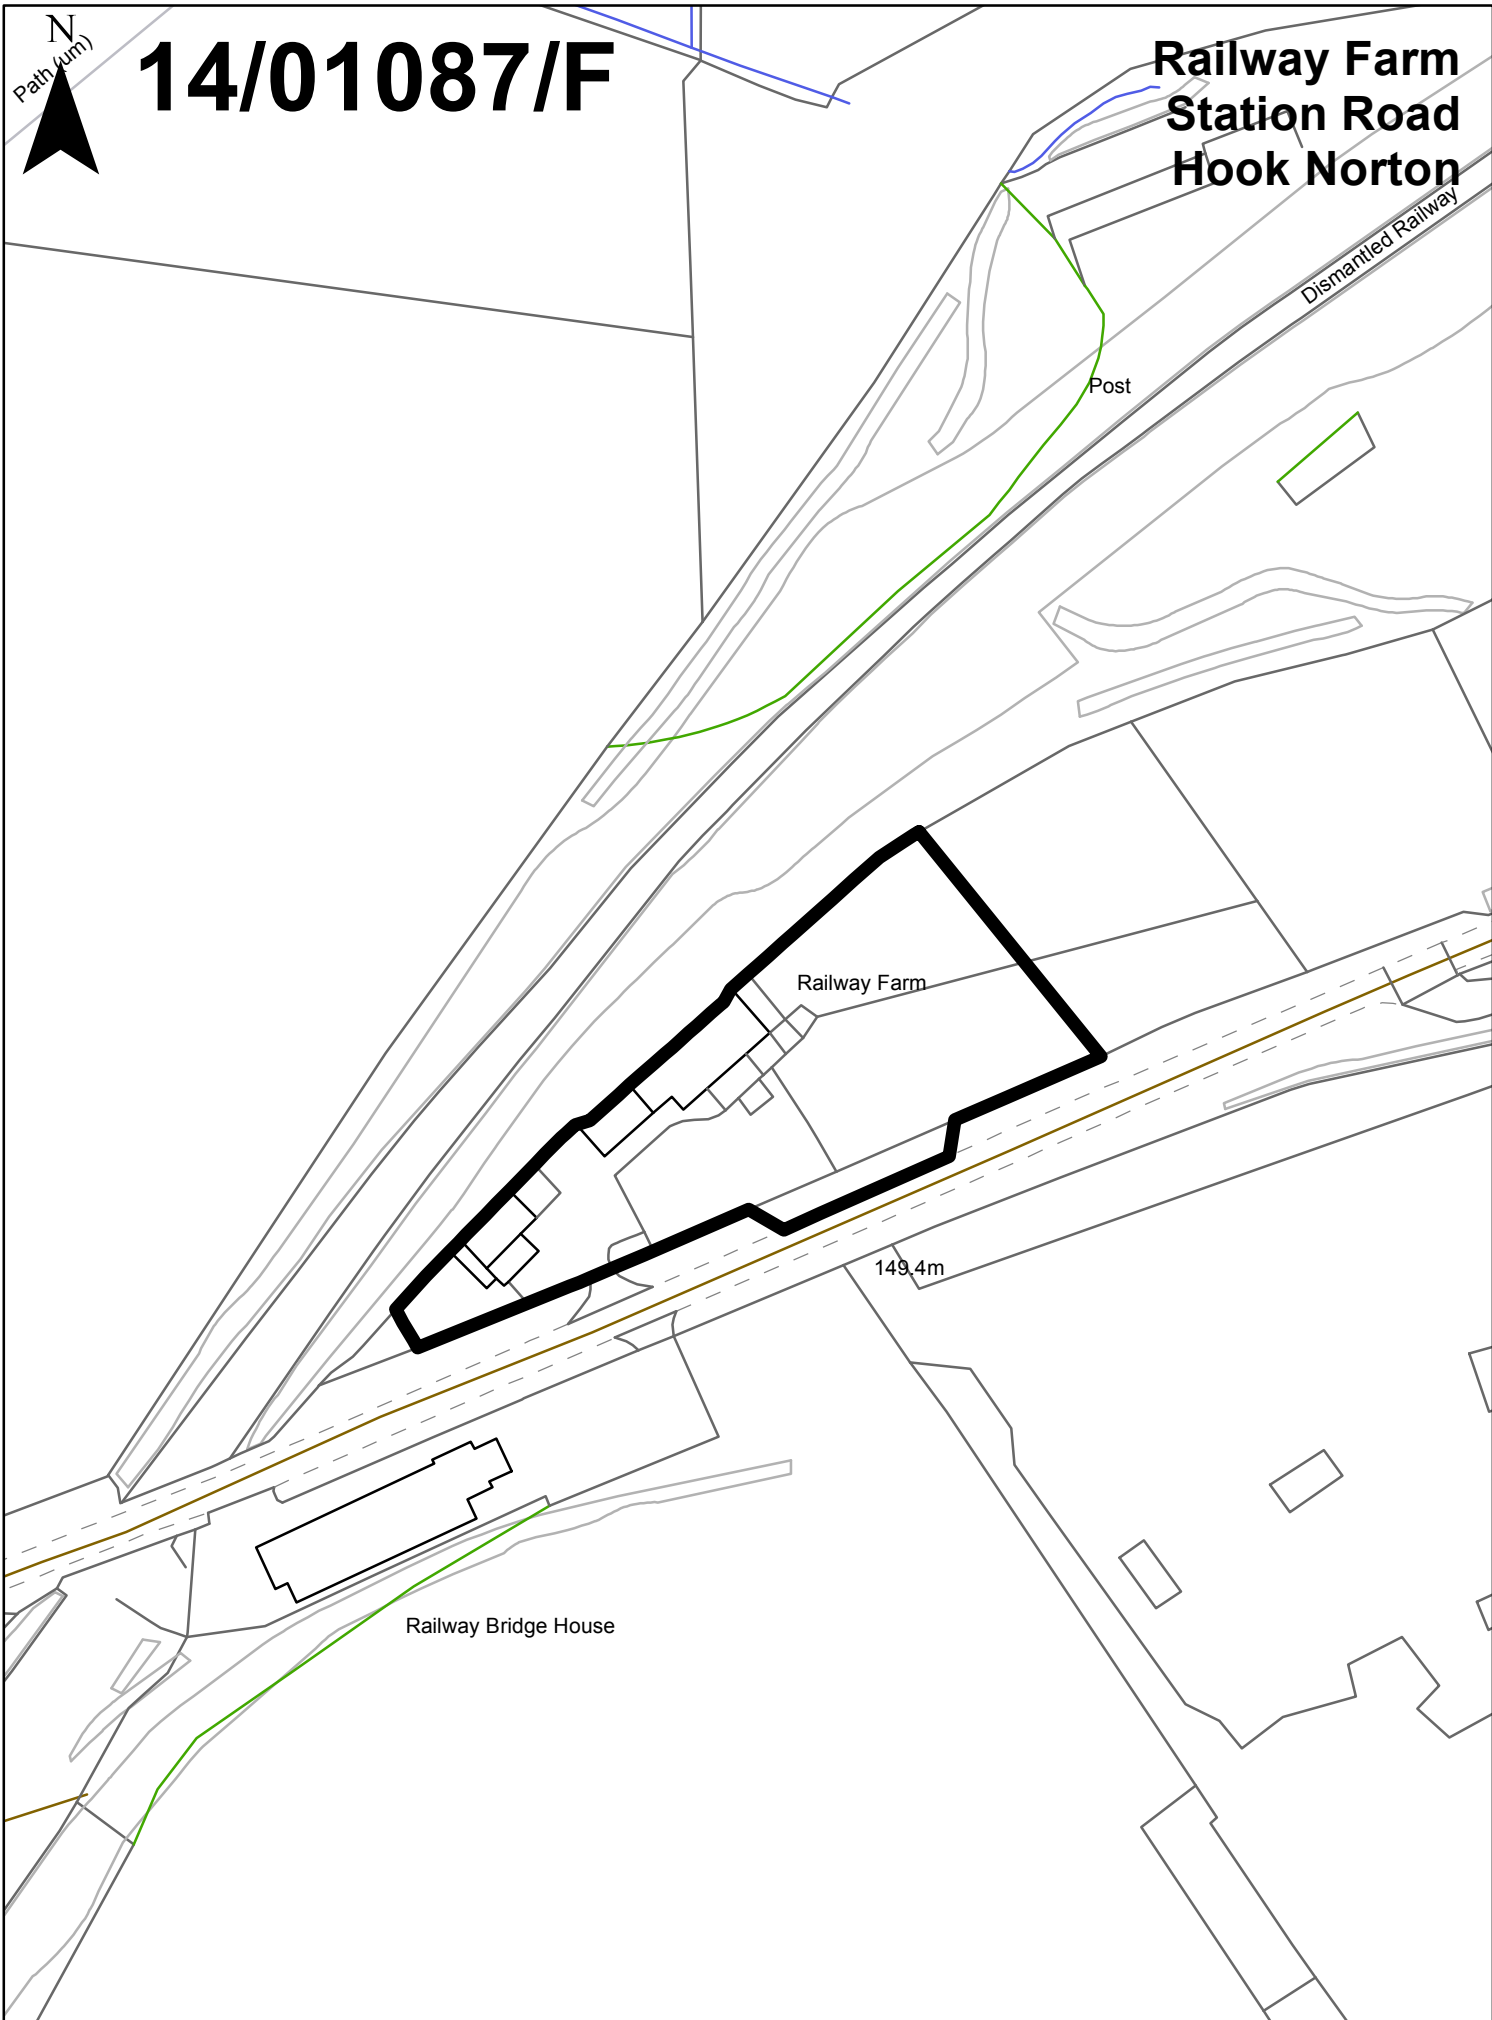

14/01087/F

Railway Farm Station Road Hook Norton



Scale
1:1,250

© Crown Copyright and database right 2014. Ordnance Survey 100018504

Cherwell
DISTRICT COUNCIL
NORTH OXFORDSHIRE