


73.6m

14/00697/F

Land To Rear Of Tangmere Close And
Scampton Close
Skimmingdish Lane
Bicester

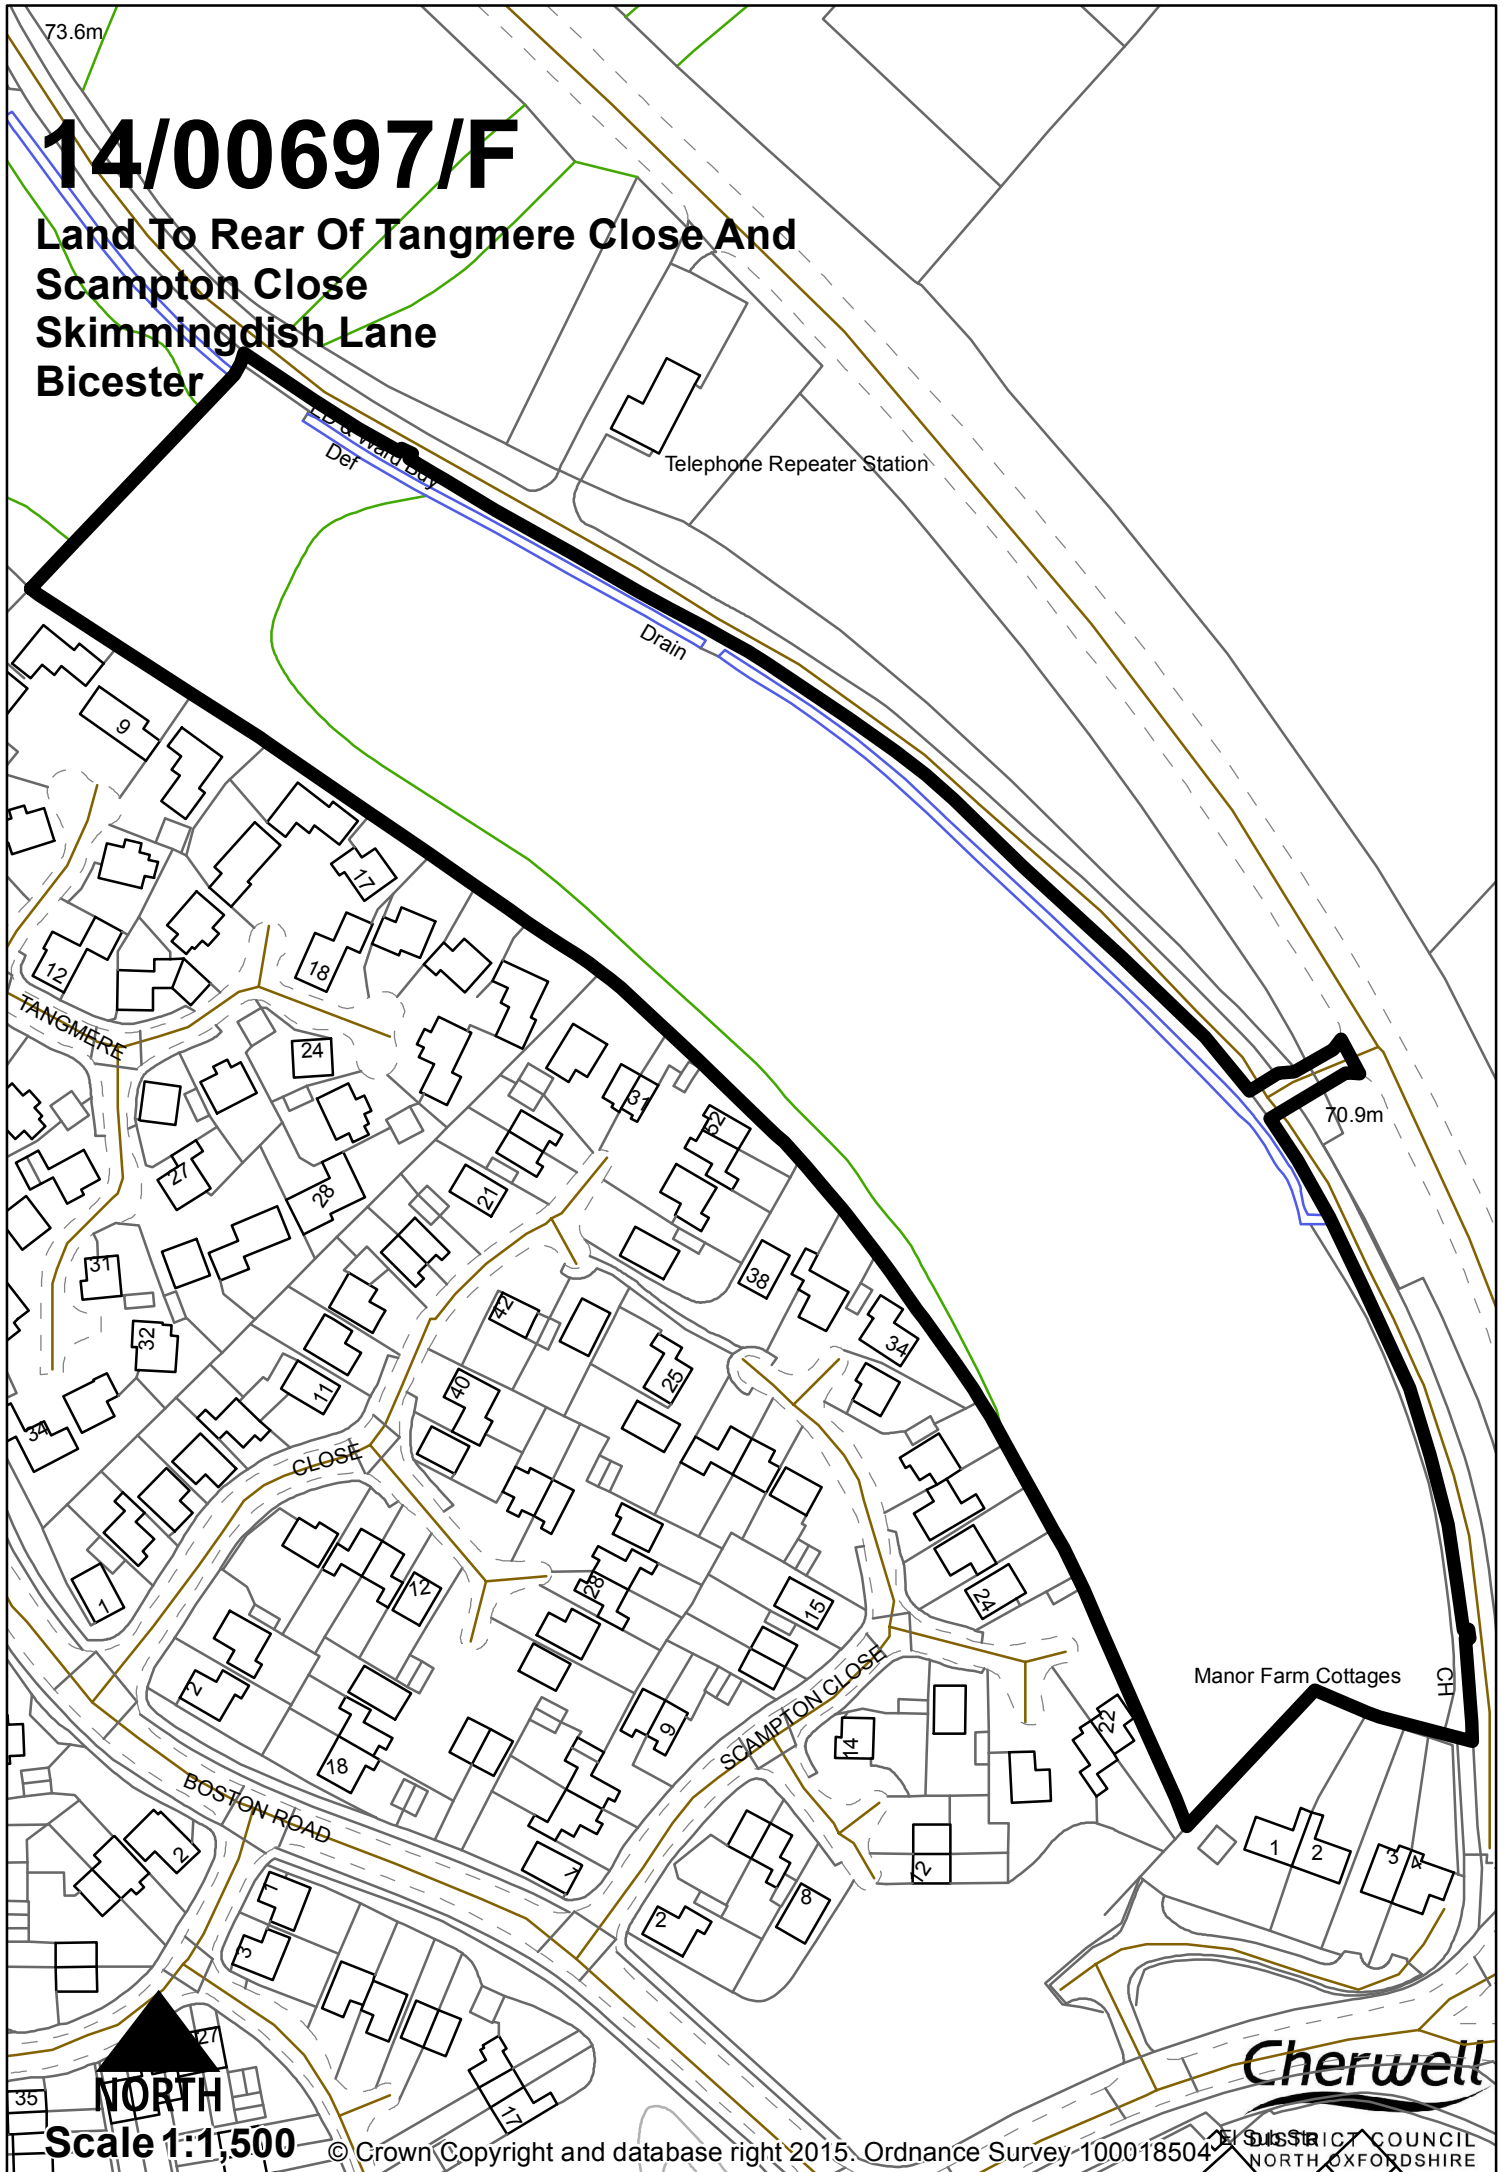

Telephone Repeater Station

Drain

70.9m

Manor Farm Cottages

Cherwell

SOUTHAMPTON DISTRICT COUNCIL
NORTH OXFORDSHIRE

NORTH

Scale 1:1,500

© Crown Copyright and database right 2015. Ordnance Survey 100018504