


14/01633/F

The Barnhouse
Mollington Road
Claydon
Banbury
OX17 1EN

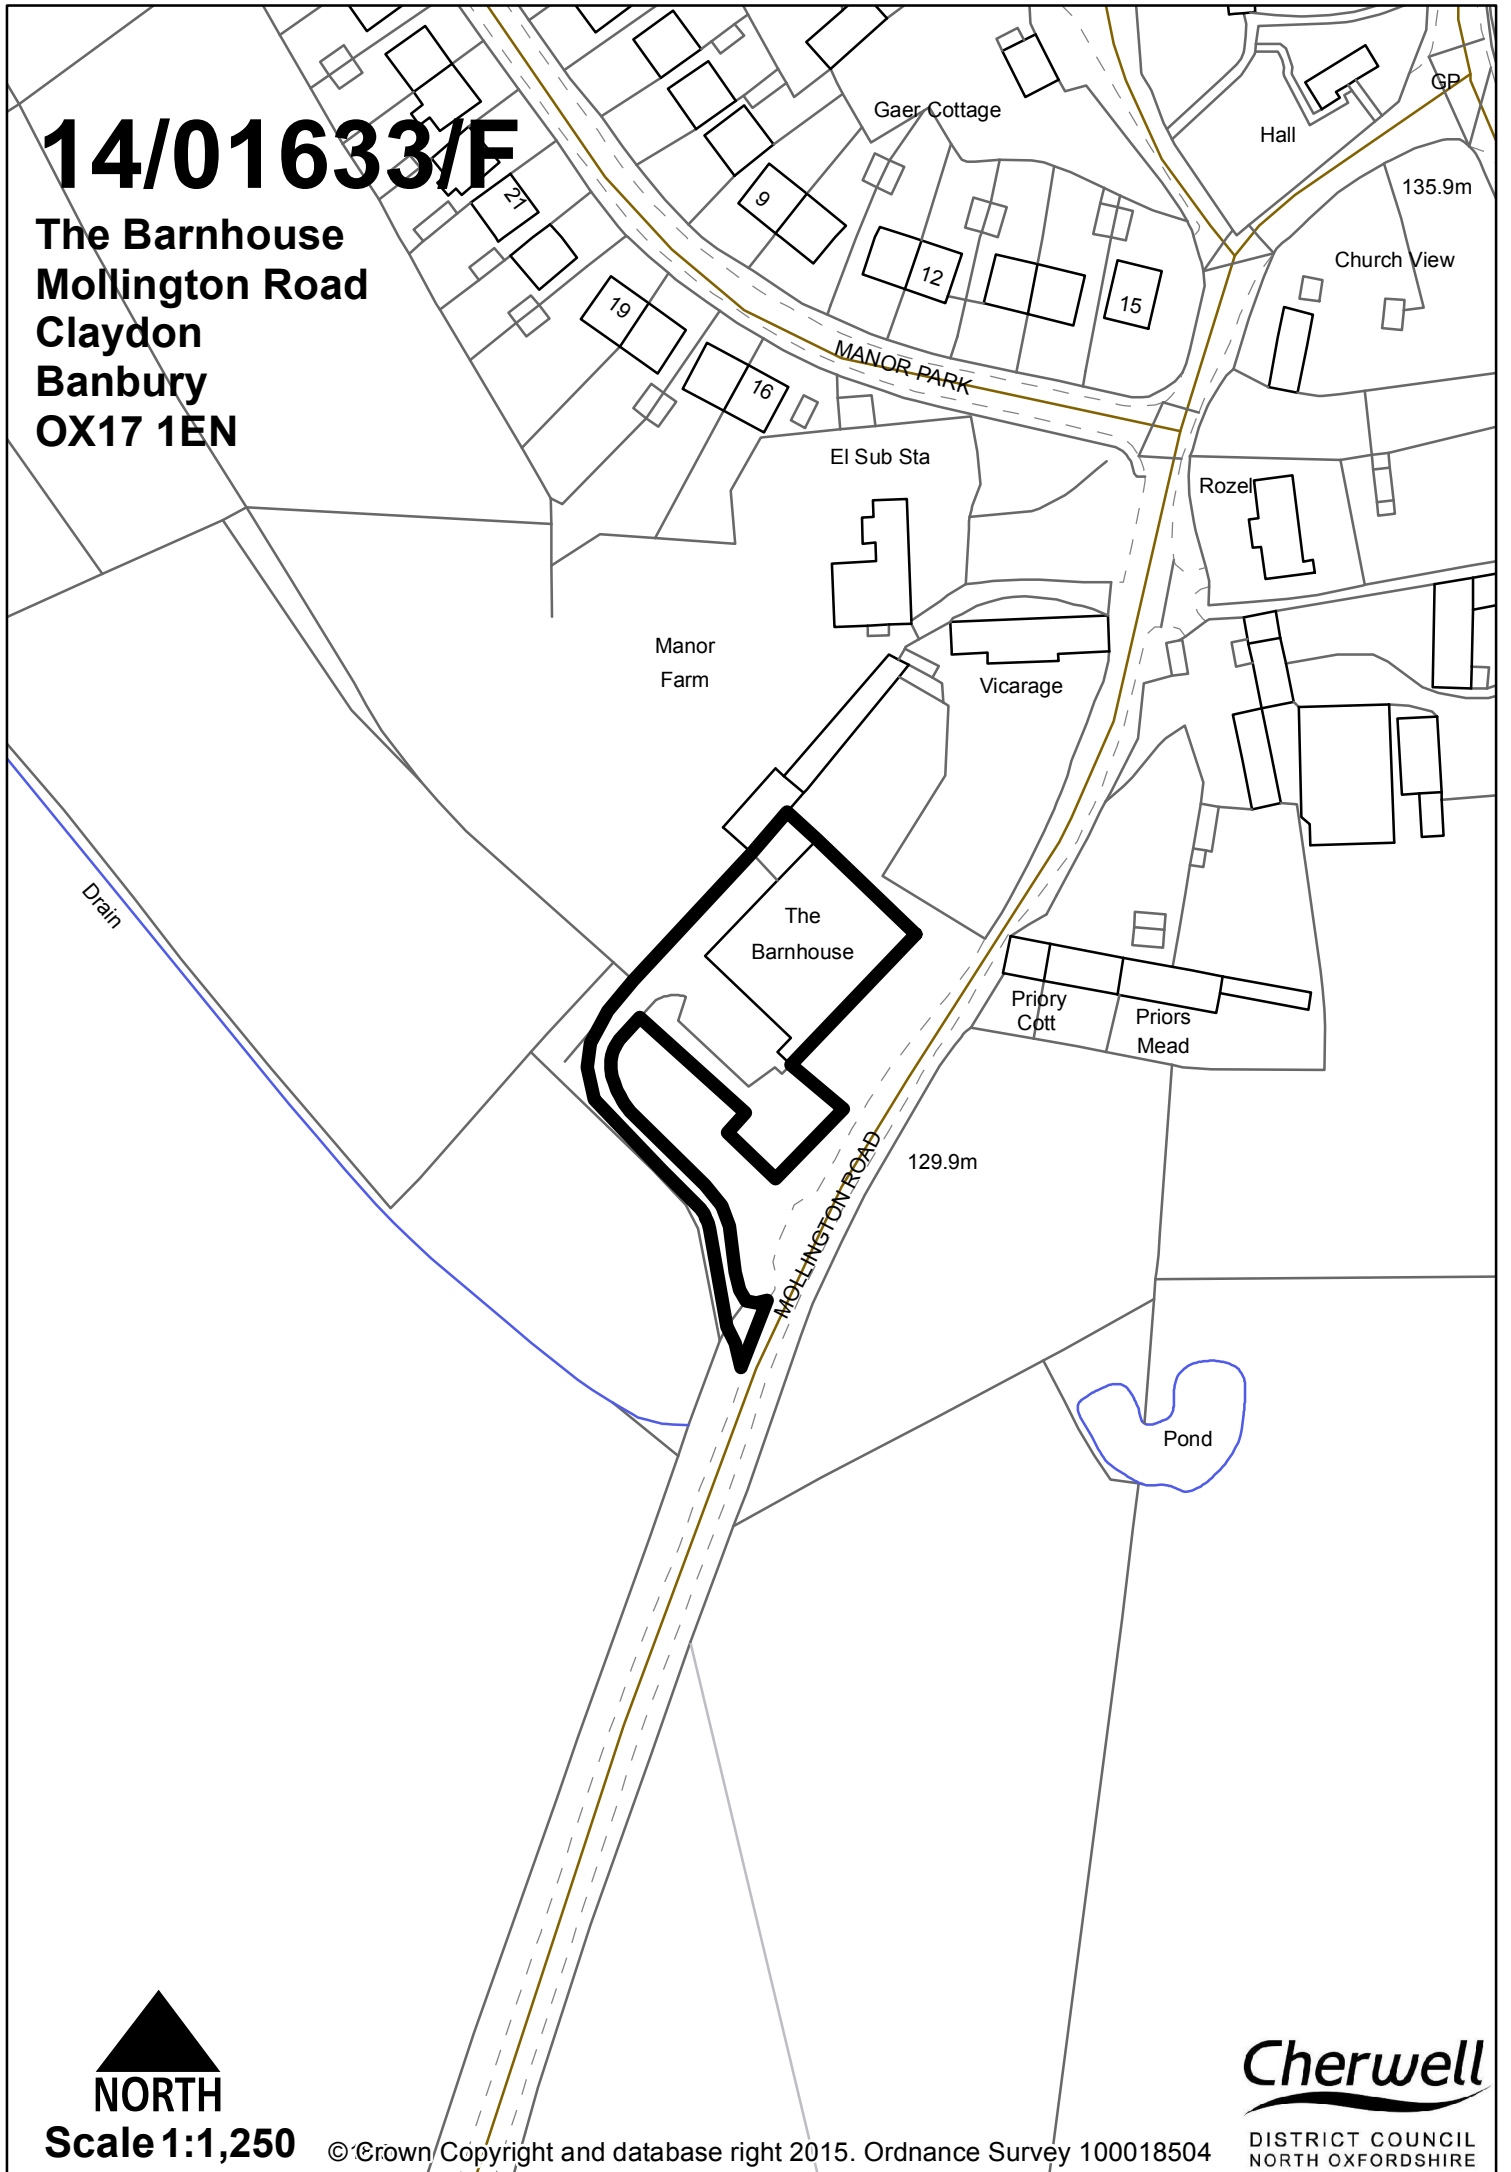

NORTH

Scale 1:1,250

© Crown Copyright and database right 2015. Ordnance Survey 100018504

Cherwell

DISTRICT COUNCIL
NORTH OXFORDSHIRE