


14/01778/F

Campsfield House Detention Centre
Langford Lane
Kidlington
OX5 1RE

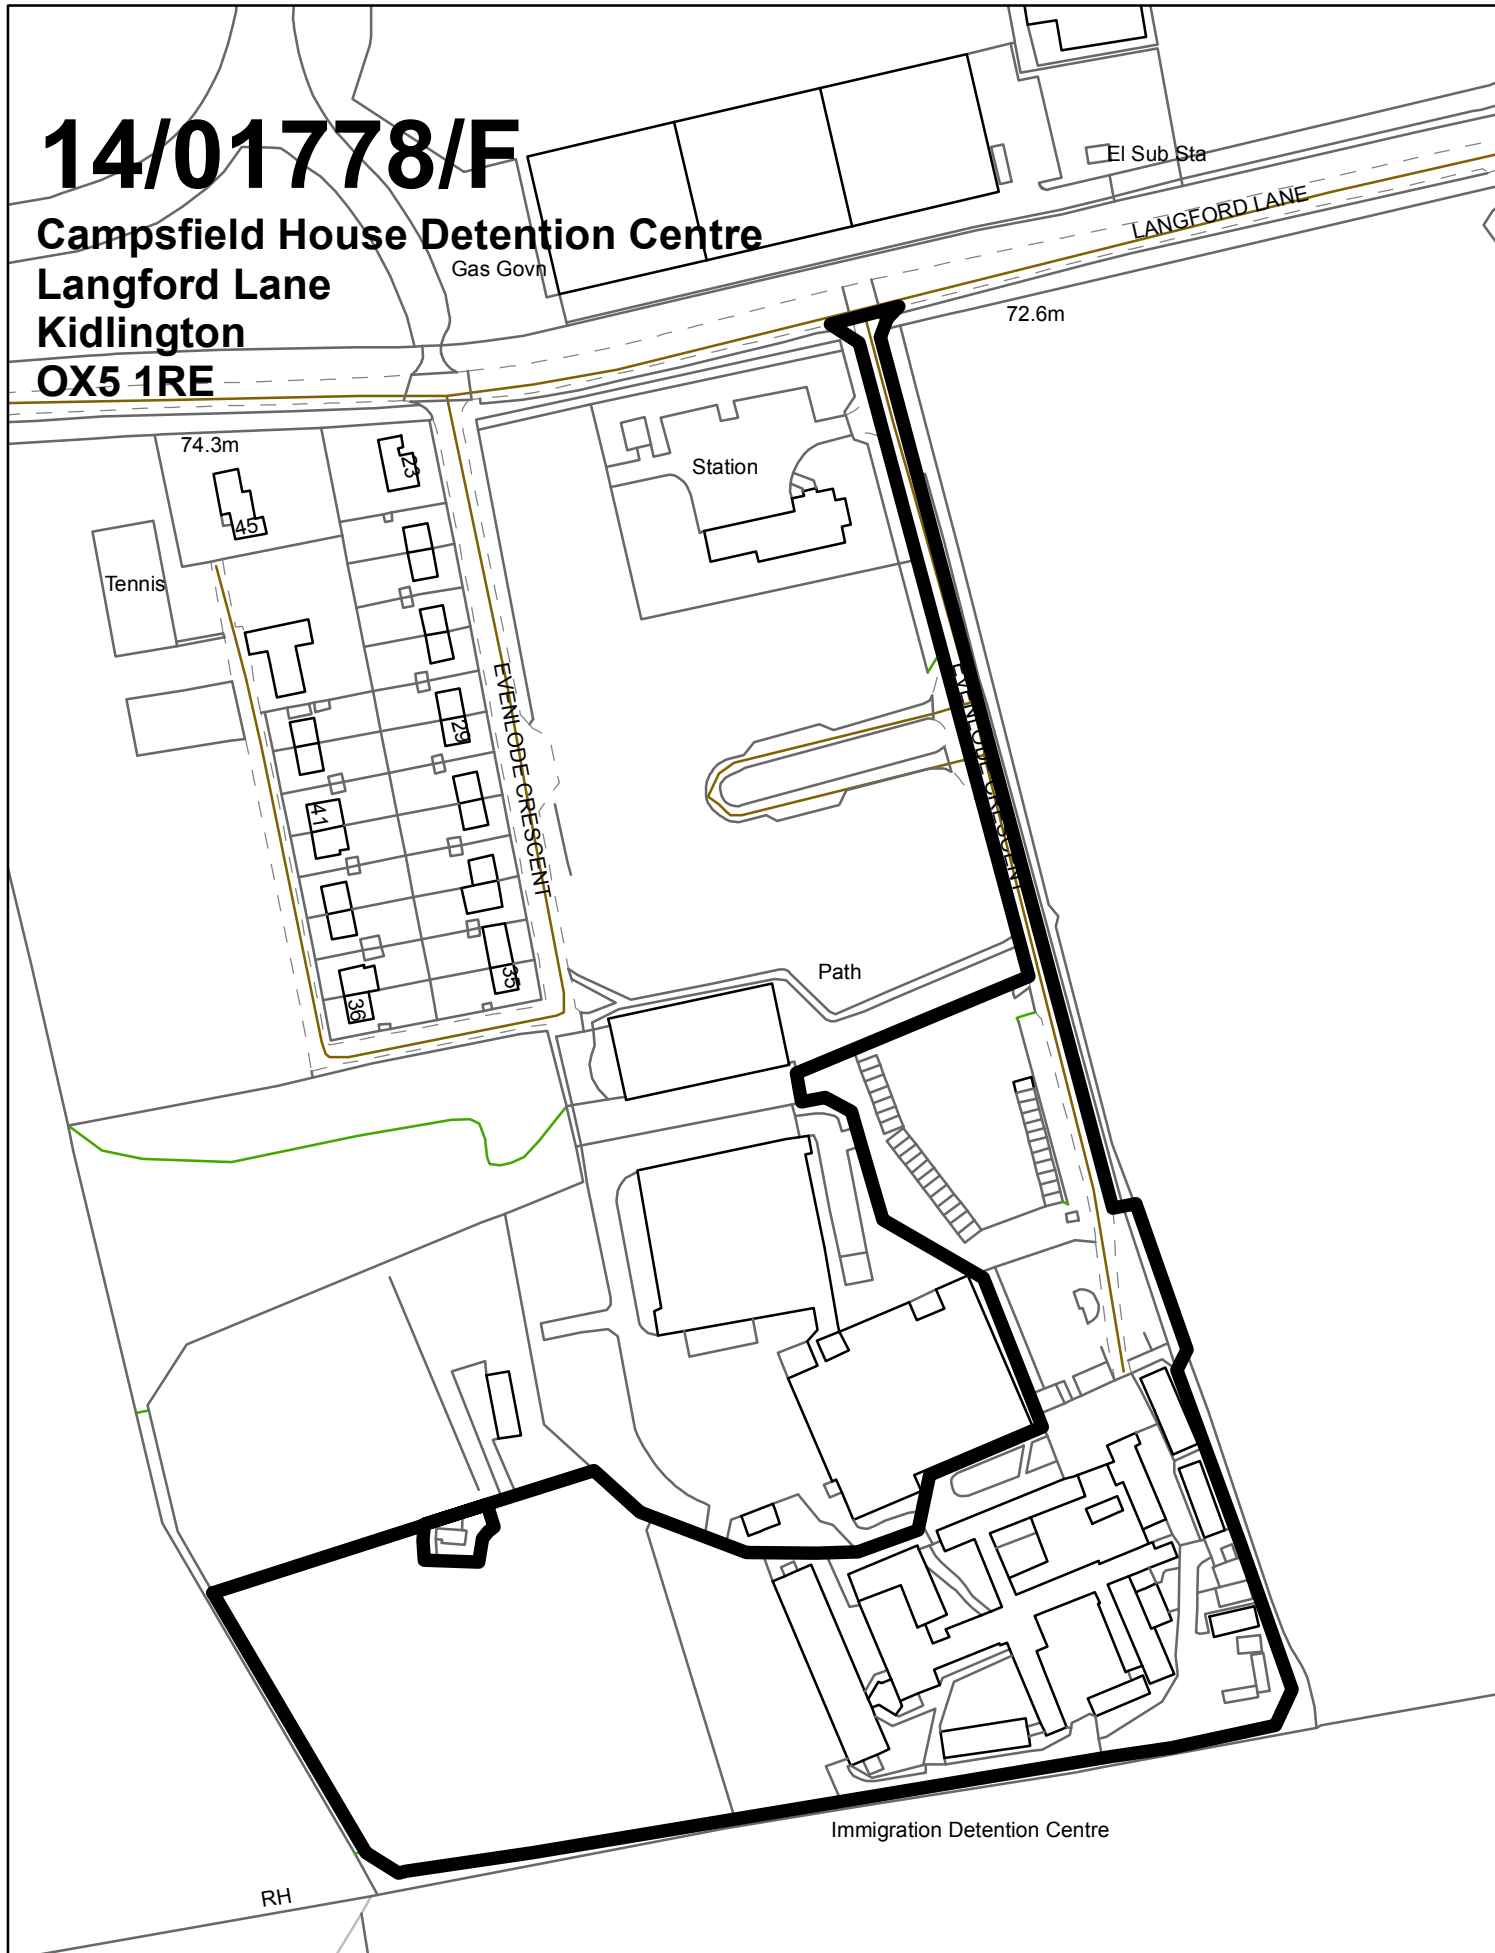

NORTH

Scale 1:2,000

© Crown Copyright and database right 2015. Ordnance Survey 100018504

Cherwell

DISTRICT COUNCIL
NORTH OXFORDSHIRE