


14/01454/F

**Manor End House
Manor Road
Adderbury
Banbury
OX17 3EJ**

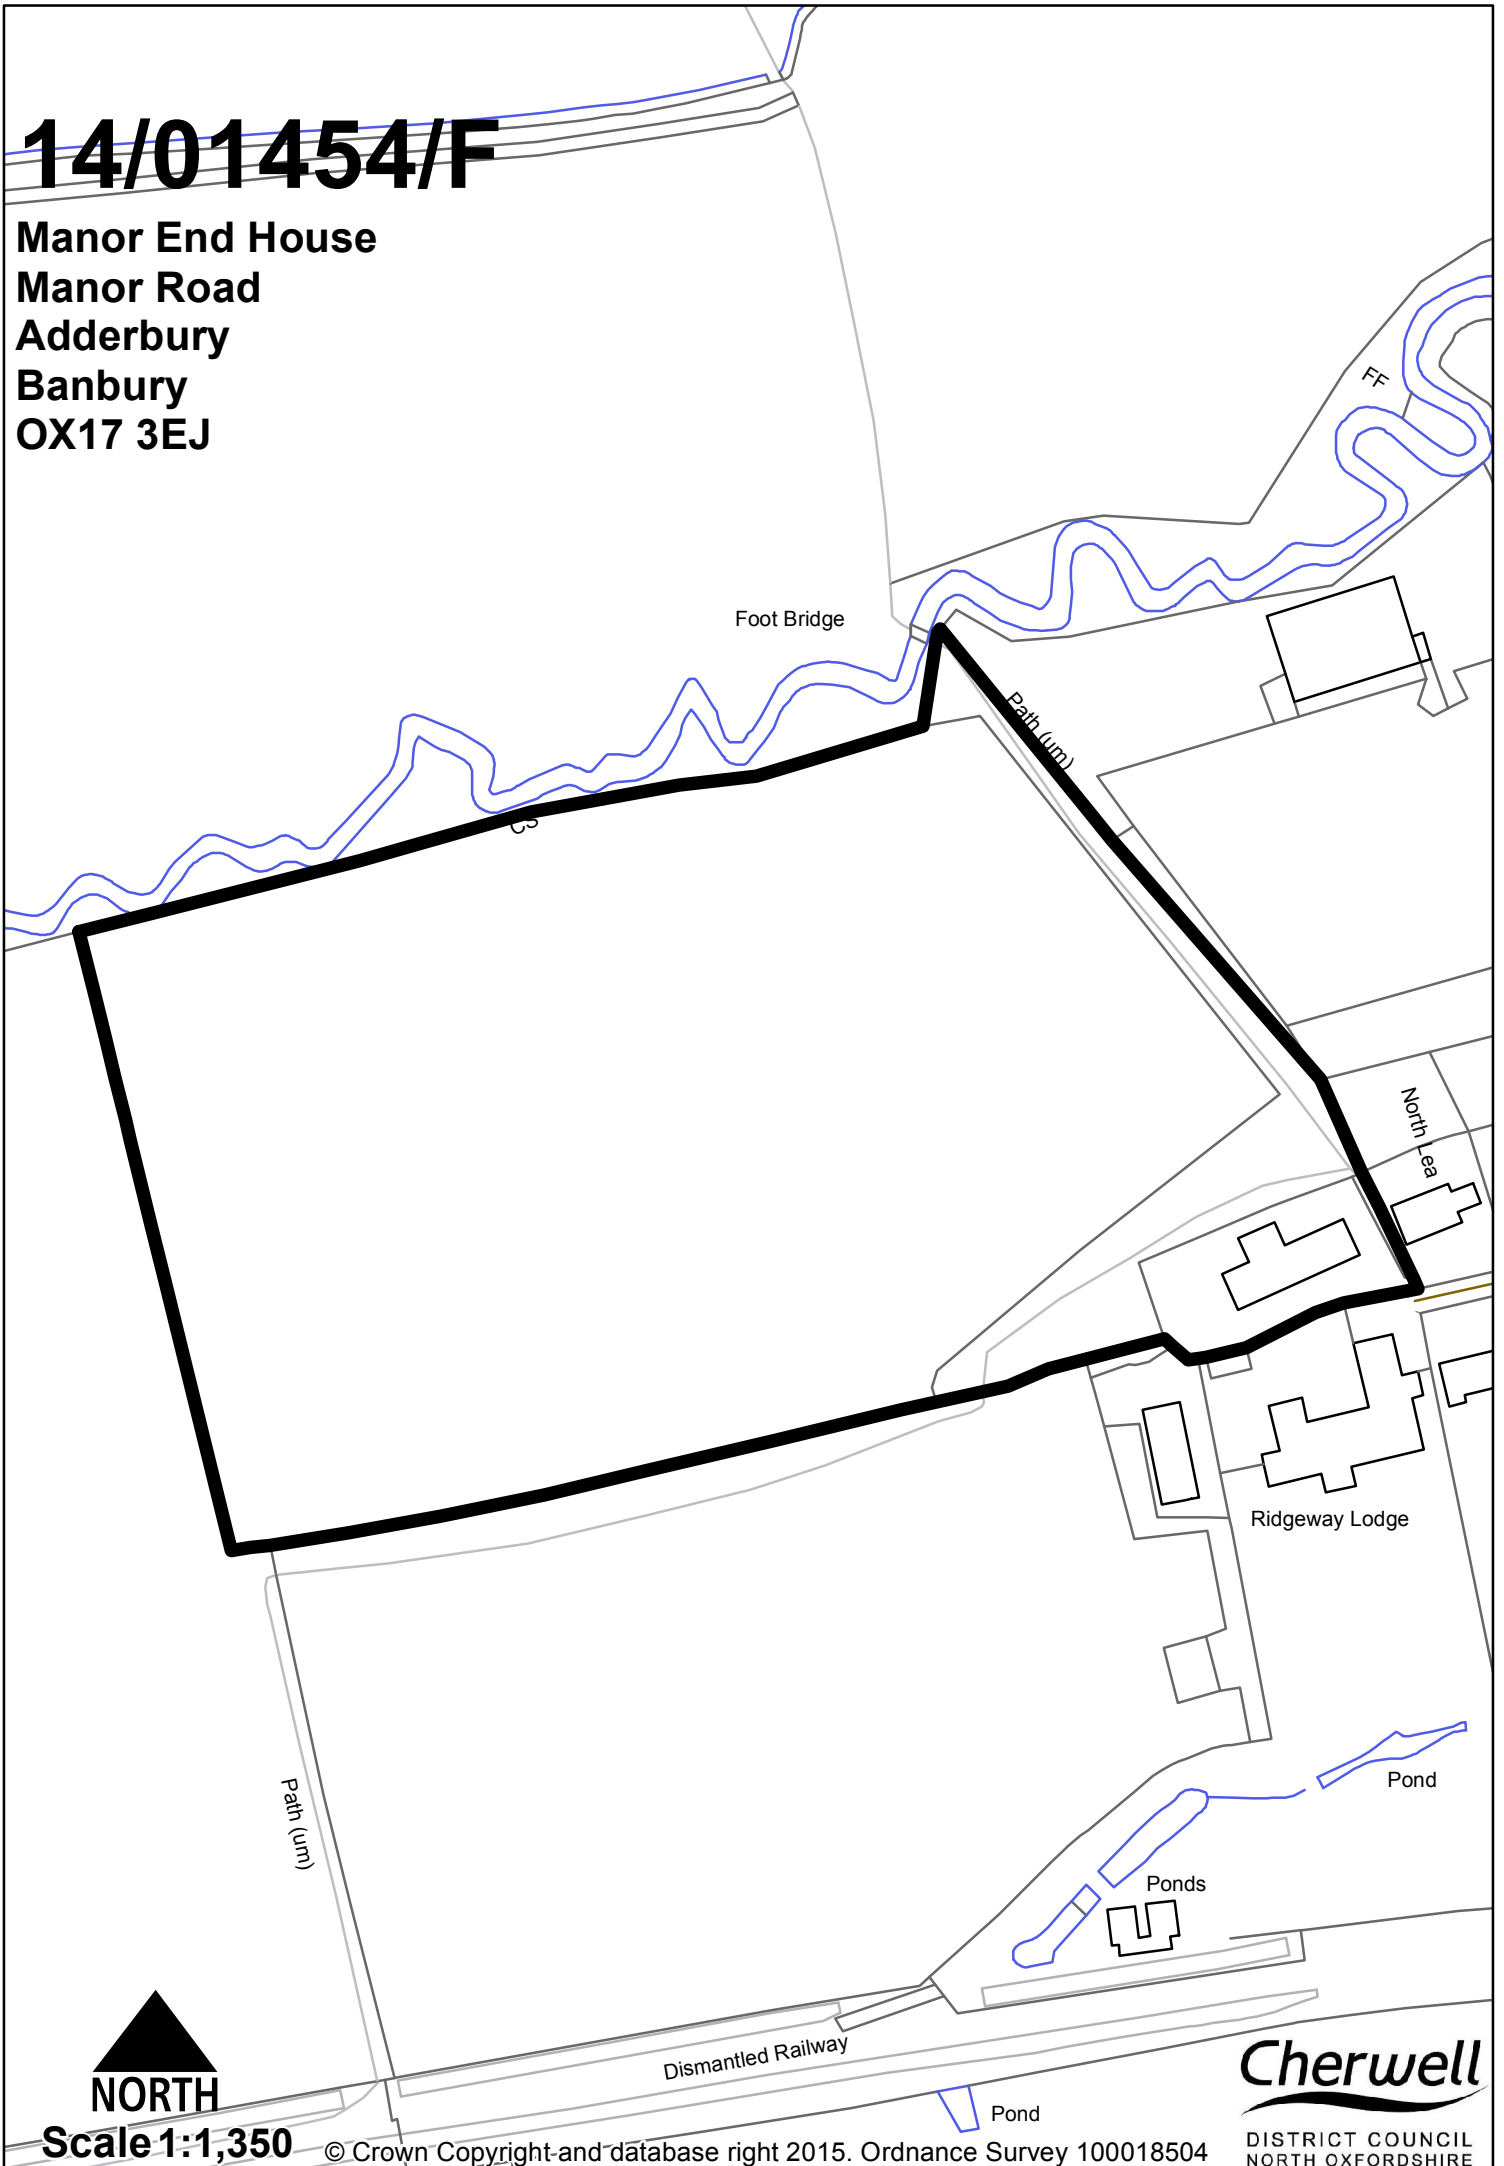

NORTH

Scale 1:1,350

© Crown Copyright and database right 2015. Ordnance Survey 100018504

Cherwell

DISTRICT COUNCIL
NORTH OXFORDSHIRE