


14/01901/F

55 - 57 Park Road
Banbury
OX16 0DH

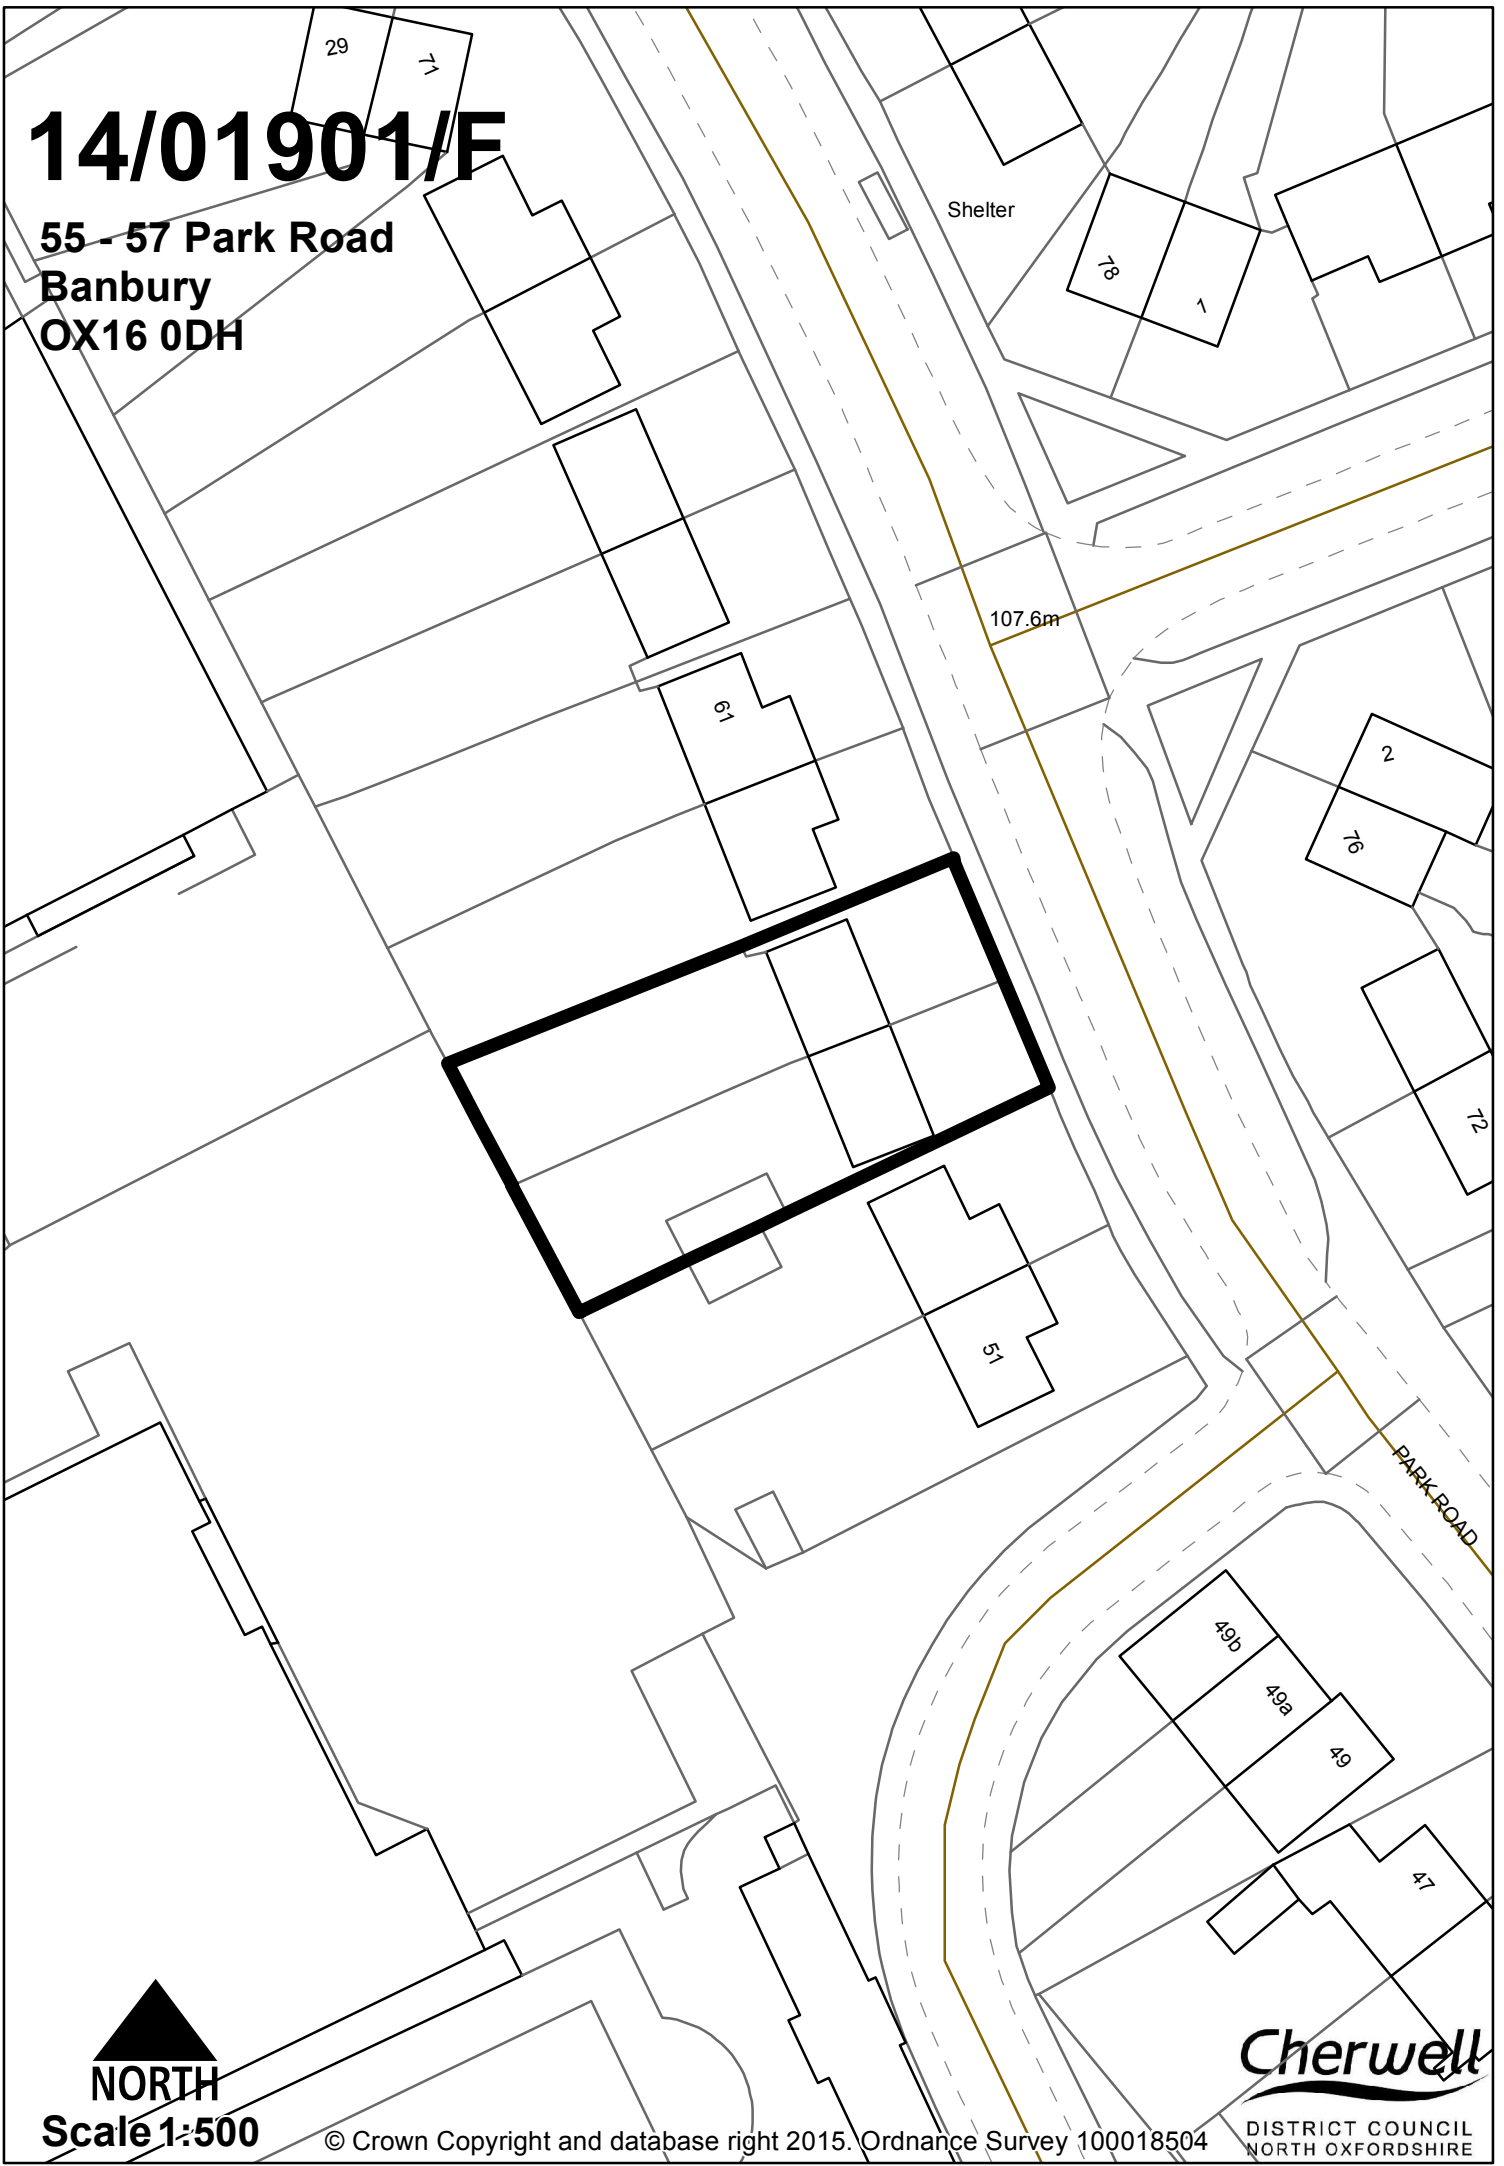

Shelter

78

107.6m

69

2

76

12

55

PARK ROAD

49b

49a

49

47



Scale 1:500

© Crown Copyright and database right 2015. Ordnance Survey 100018504

Cherwell

DISTRICT COUNCIL
NORTH OXFORDSHIRE