


15/00394/F

Temporary Haul Road On Land Adjacent To
Shipton Road
Shipton On Cherwell

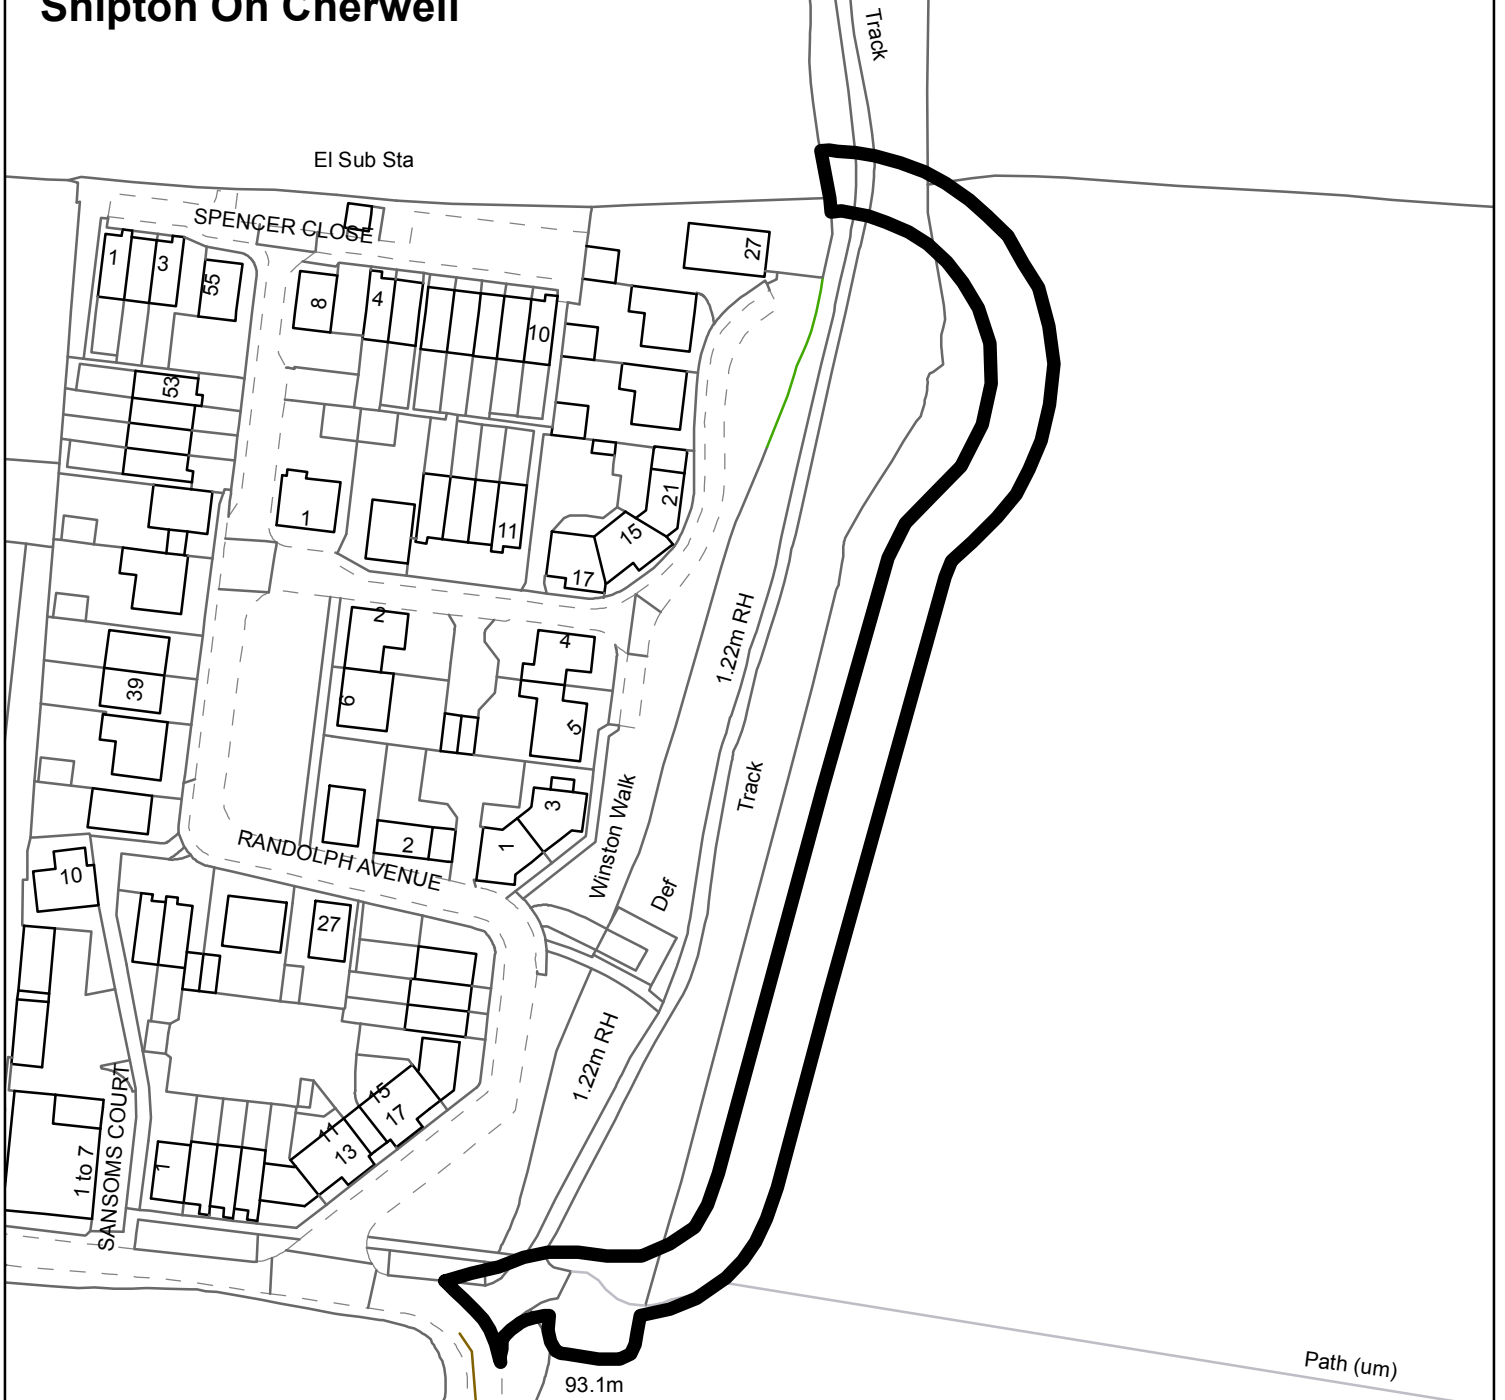

NORTH
Scale 1:1,250

© Crown Copyright and database right 2015. Ordnance Survey 100018504

Cherwell
DISTRICT COUNCIL
NORTH OXFORDSHIRE