


15/00307/F

The Roebuck
Banbury Road
North Newington
Banbury
OX15 6AB

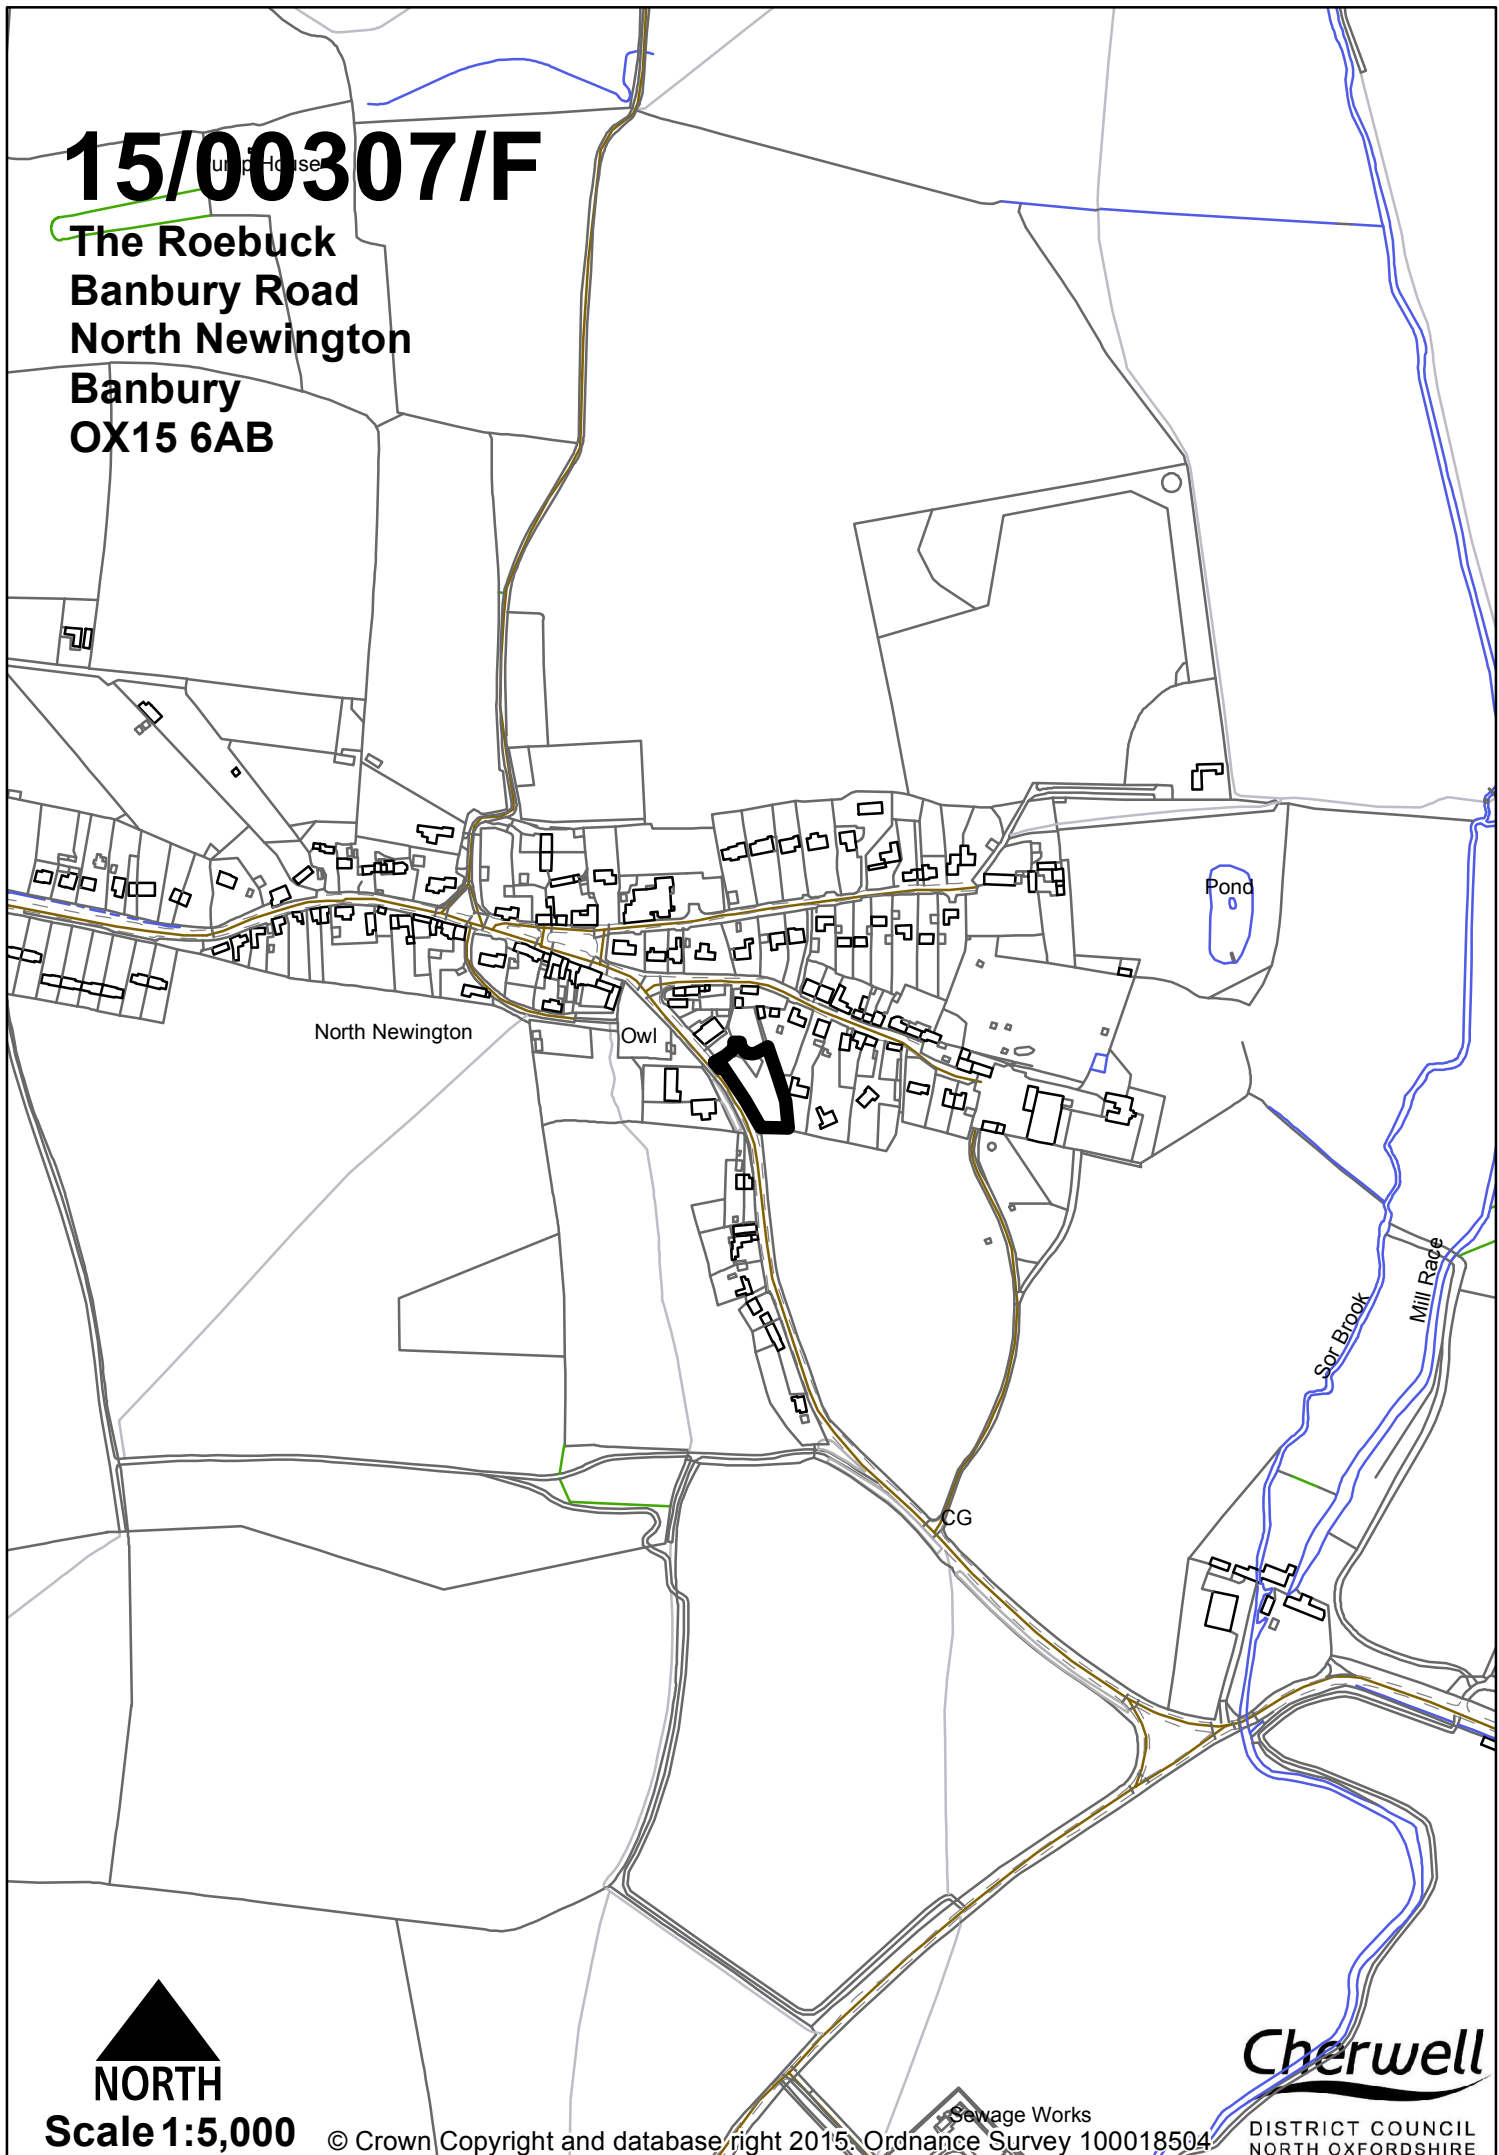

NORTH
Scale 1:5,000

© Crown Copyright and database right 2015. Ordnance Survey 100018504

Sewage Works

Cherwell

DISTRICT COUNCIL
NORTH OXFORDSHIRE