


15/00688/F

3 Oxford Road
Kidlington
OX5 2BP

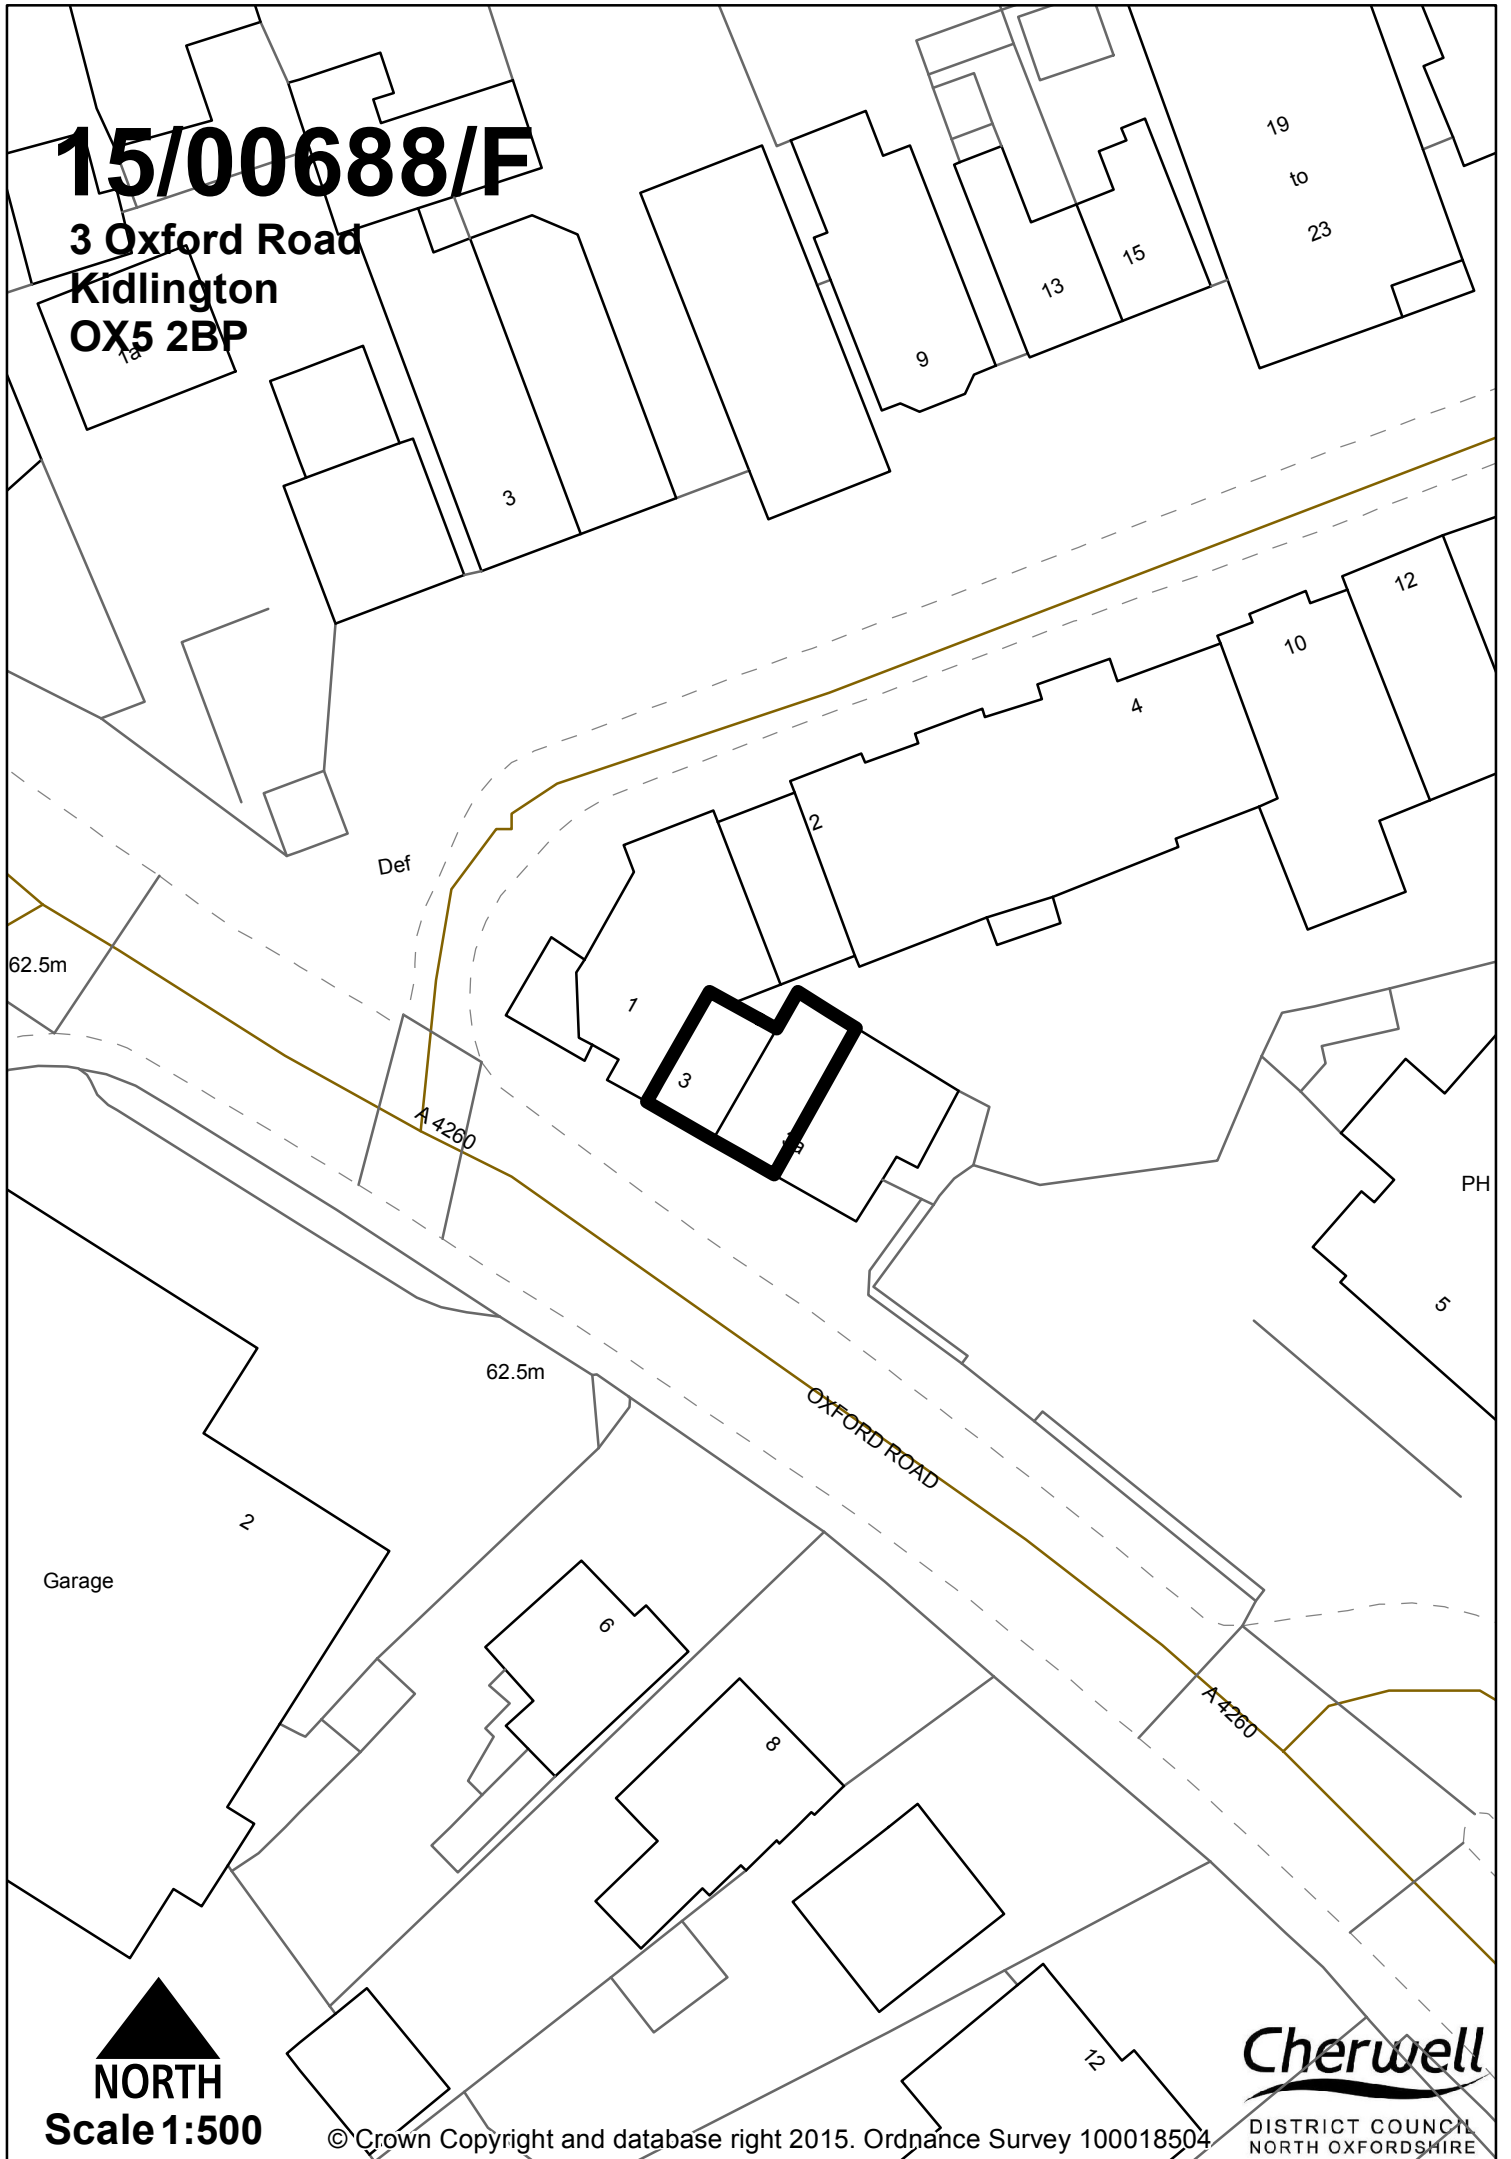

NORTH
Scale 1:500