


15/00645/F

Yarnton Nurseries
Sandy Lane
Yarnton
Kidlington

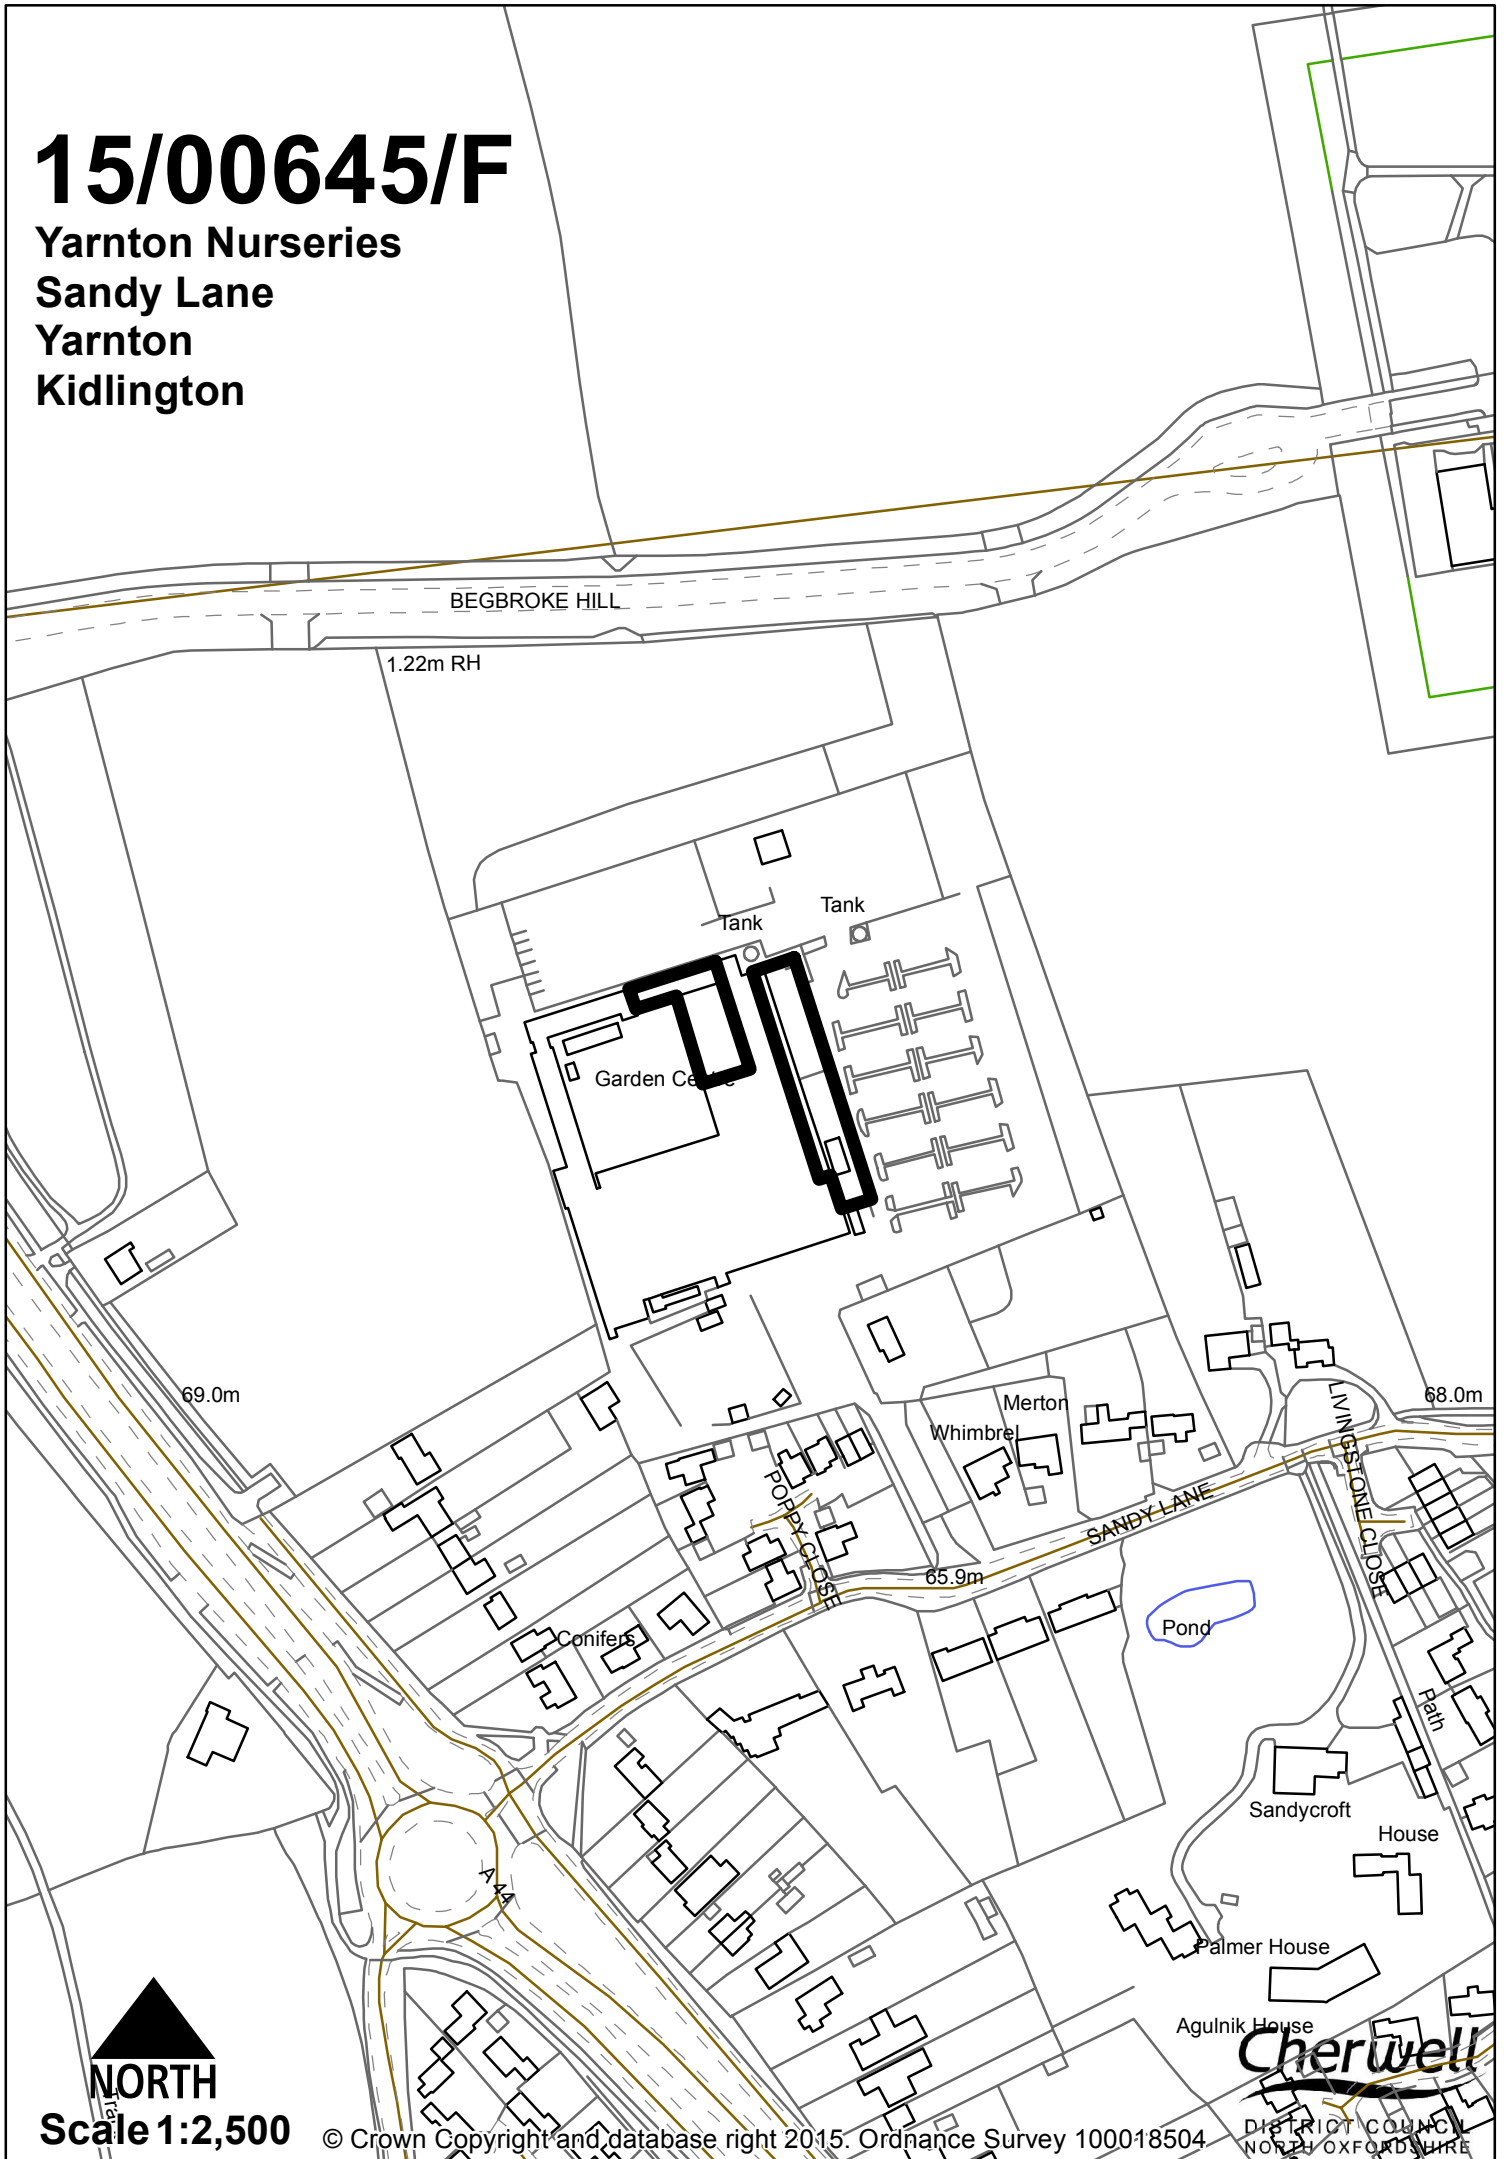

Scale 1:2,500