


15/00925/F

Park Farm
Tadmarton Road
Bloxham
Banbury
OX15 4HR

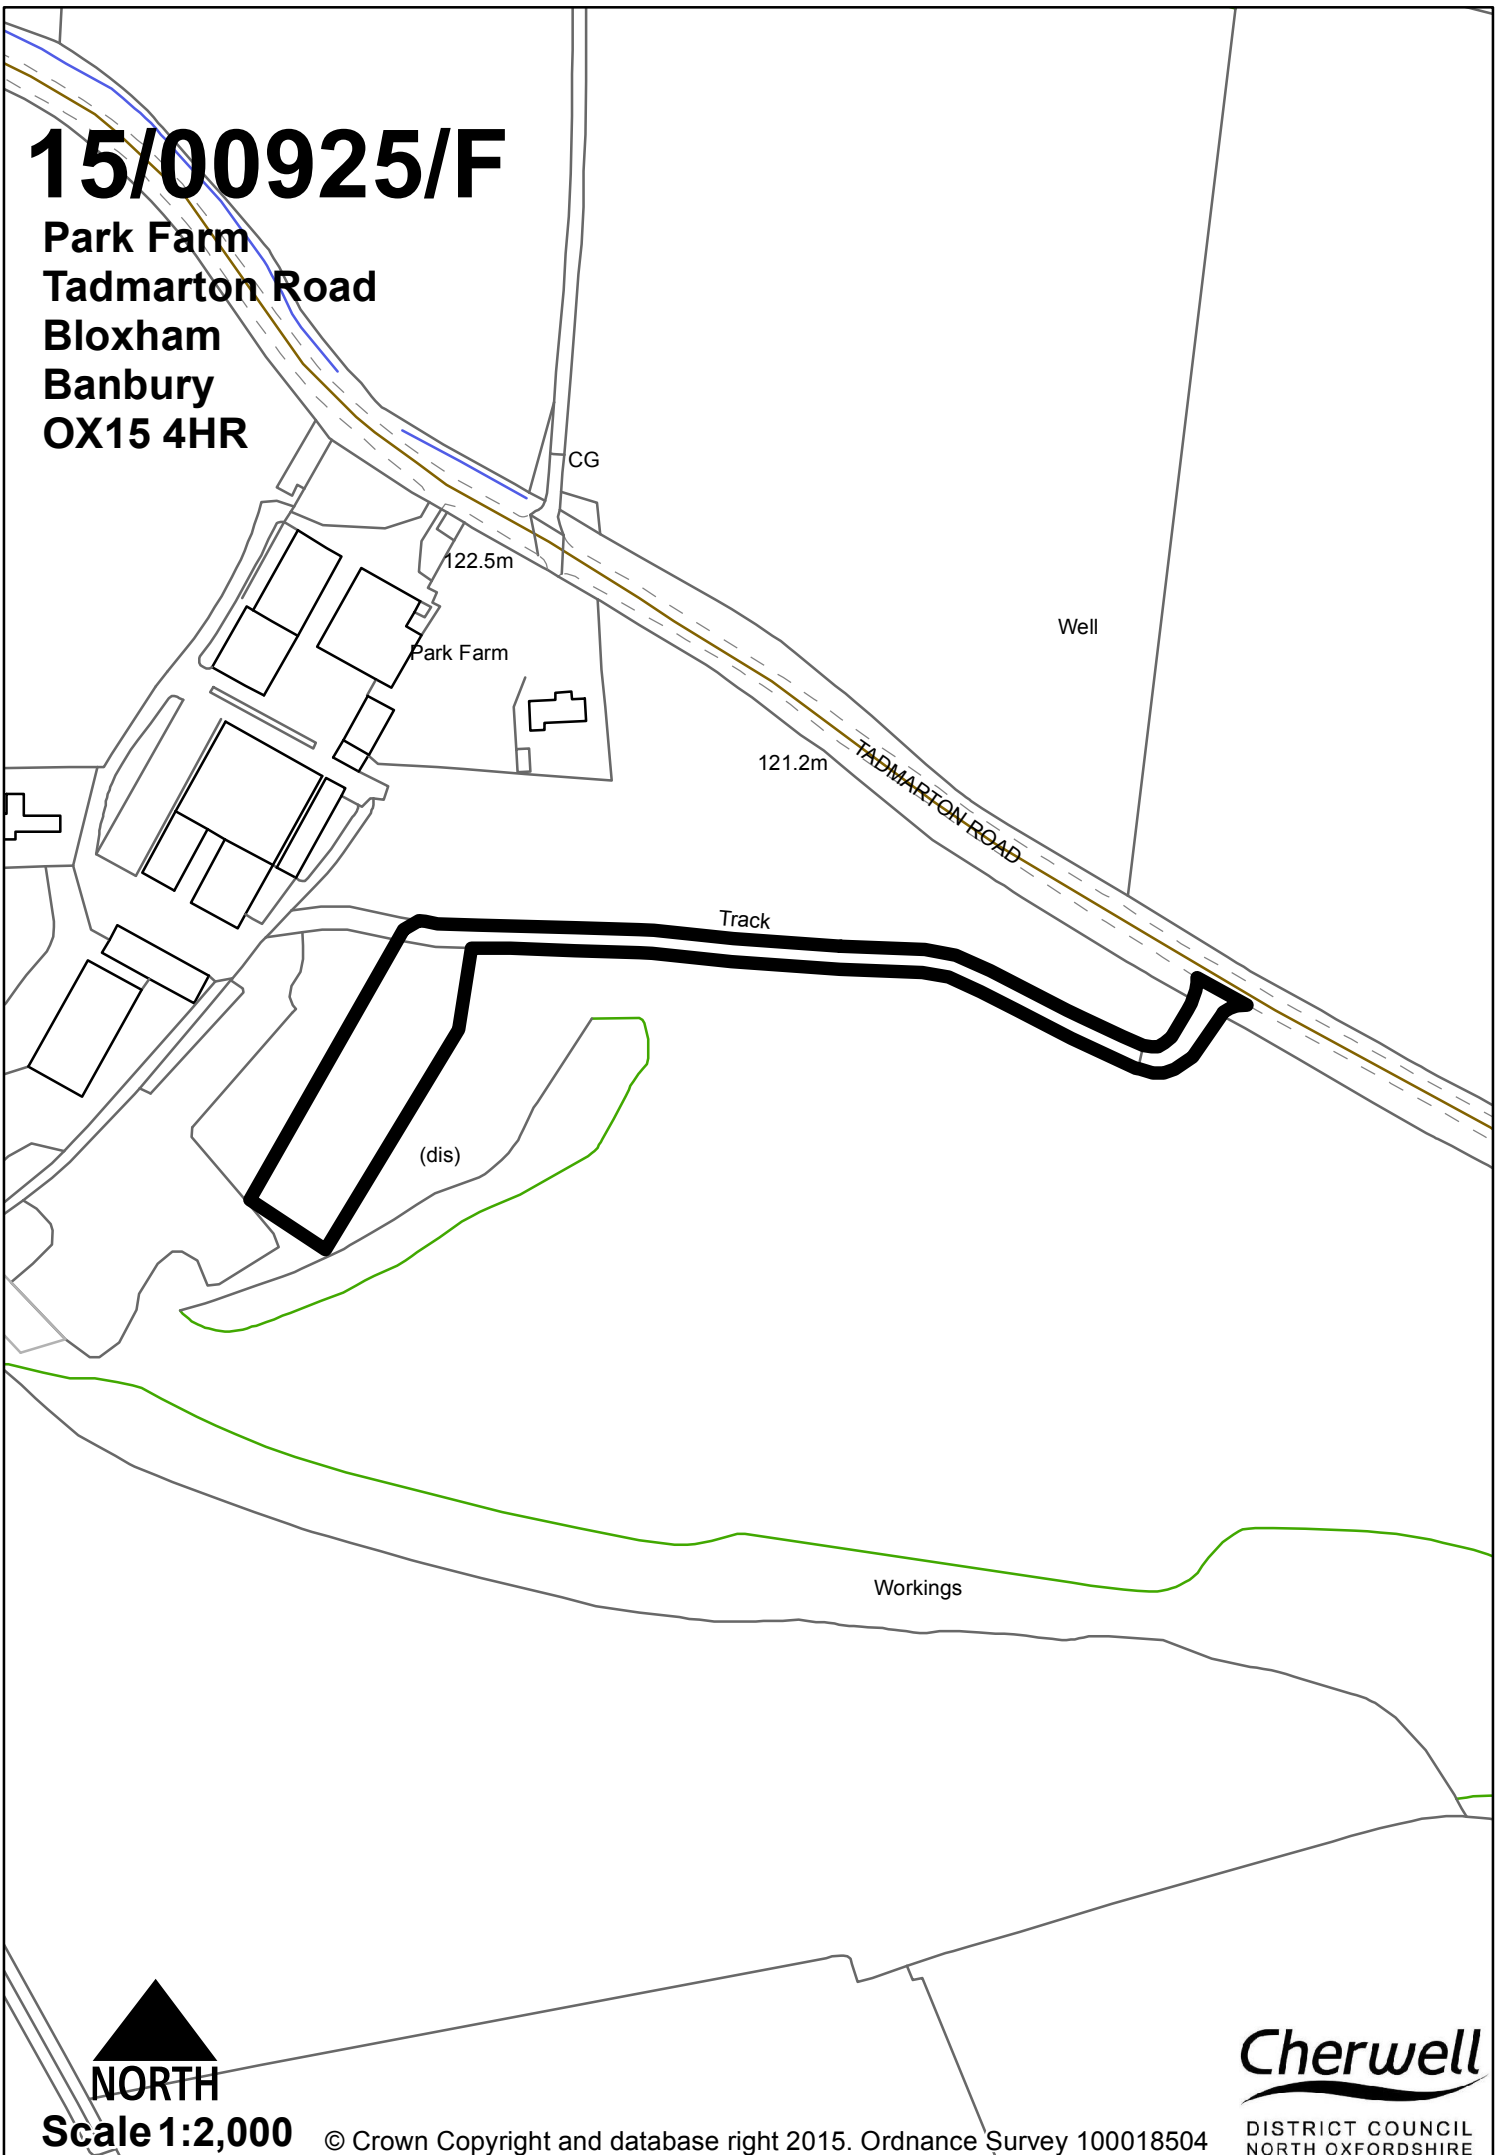

NORTH

Scale 1:2,000

© Crown Copyright and database right 2015. Ordnance Survey 100018504

Cherwell

DISTRICT COUNCIL
NORTH OXFORDSHIRE