


# 15/00925/F

Park Farm  
Tadmarton Road  
Bloxham  
Banbury  
OX15 4HR

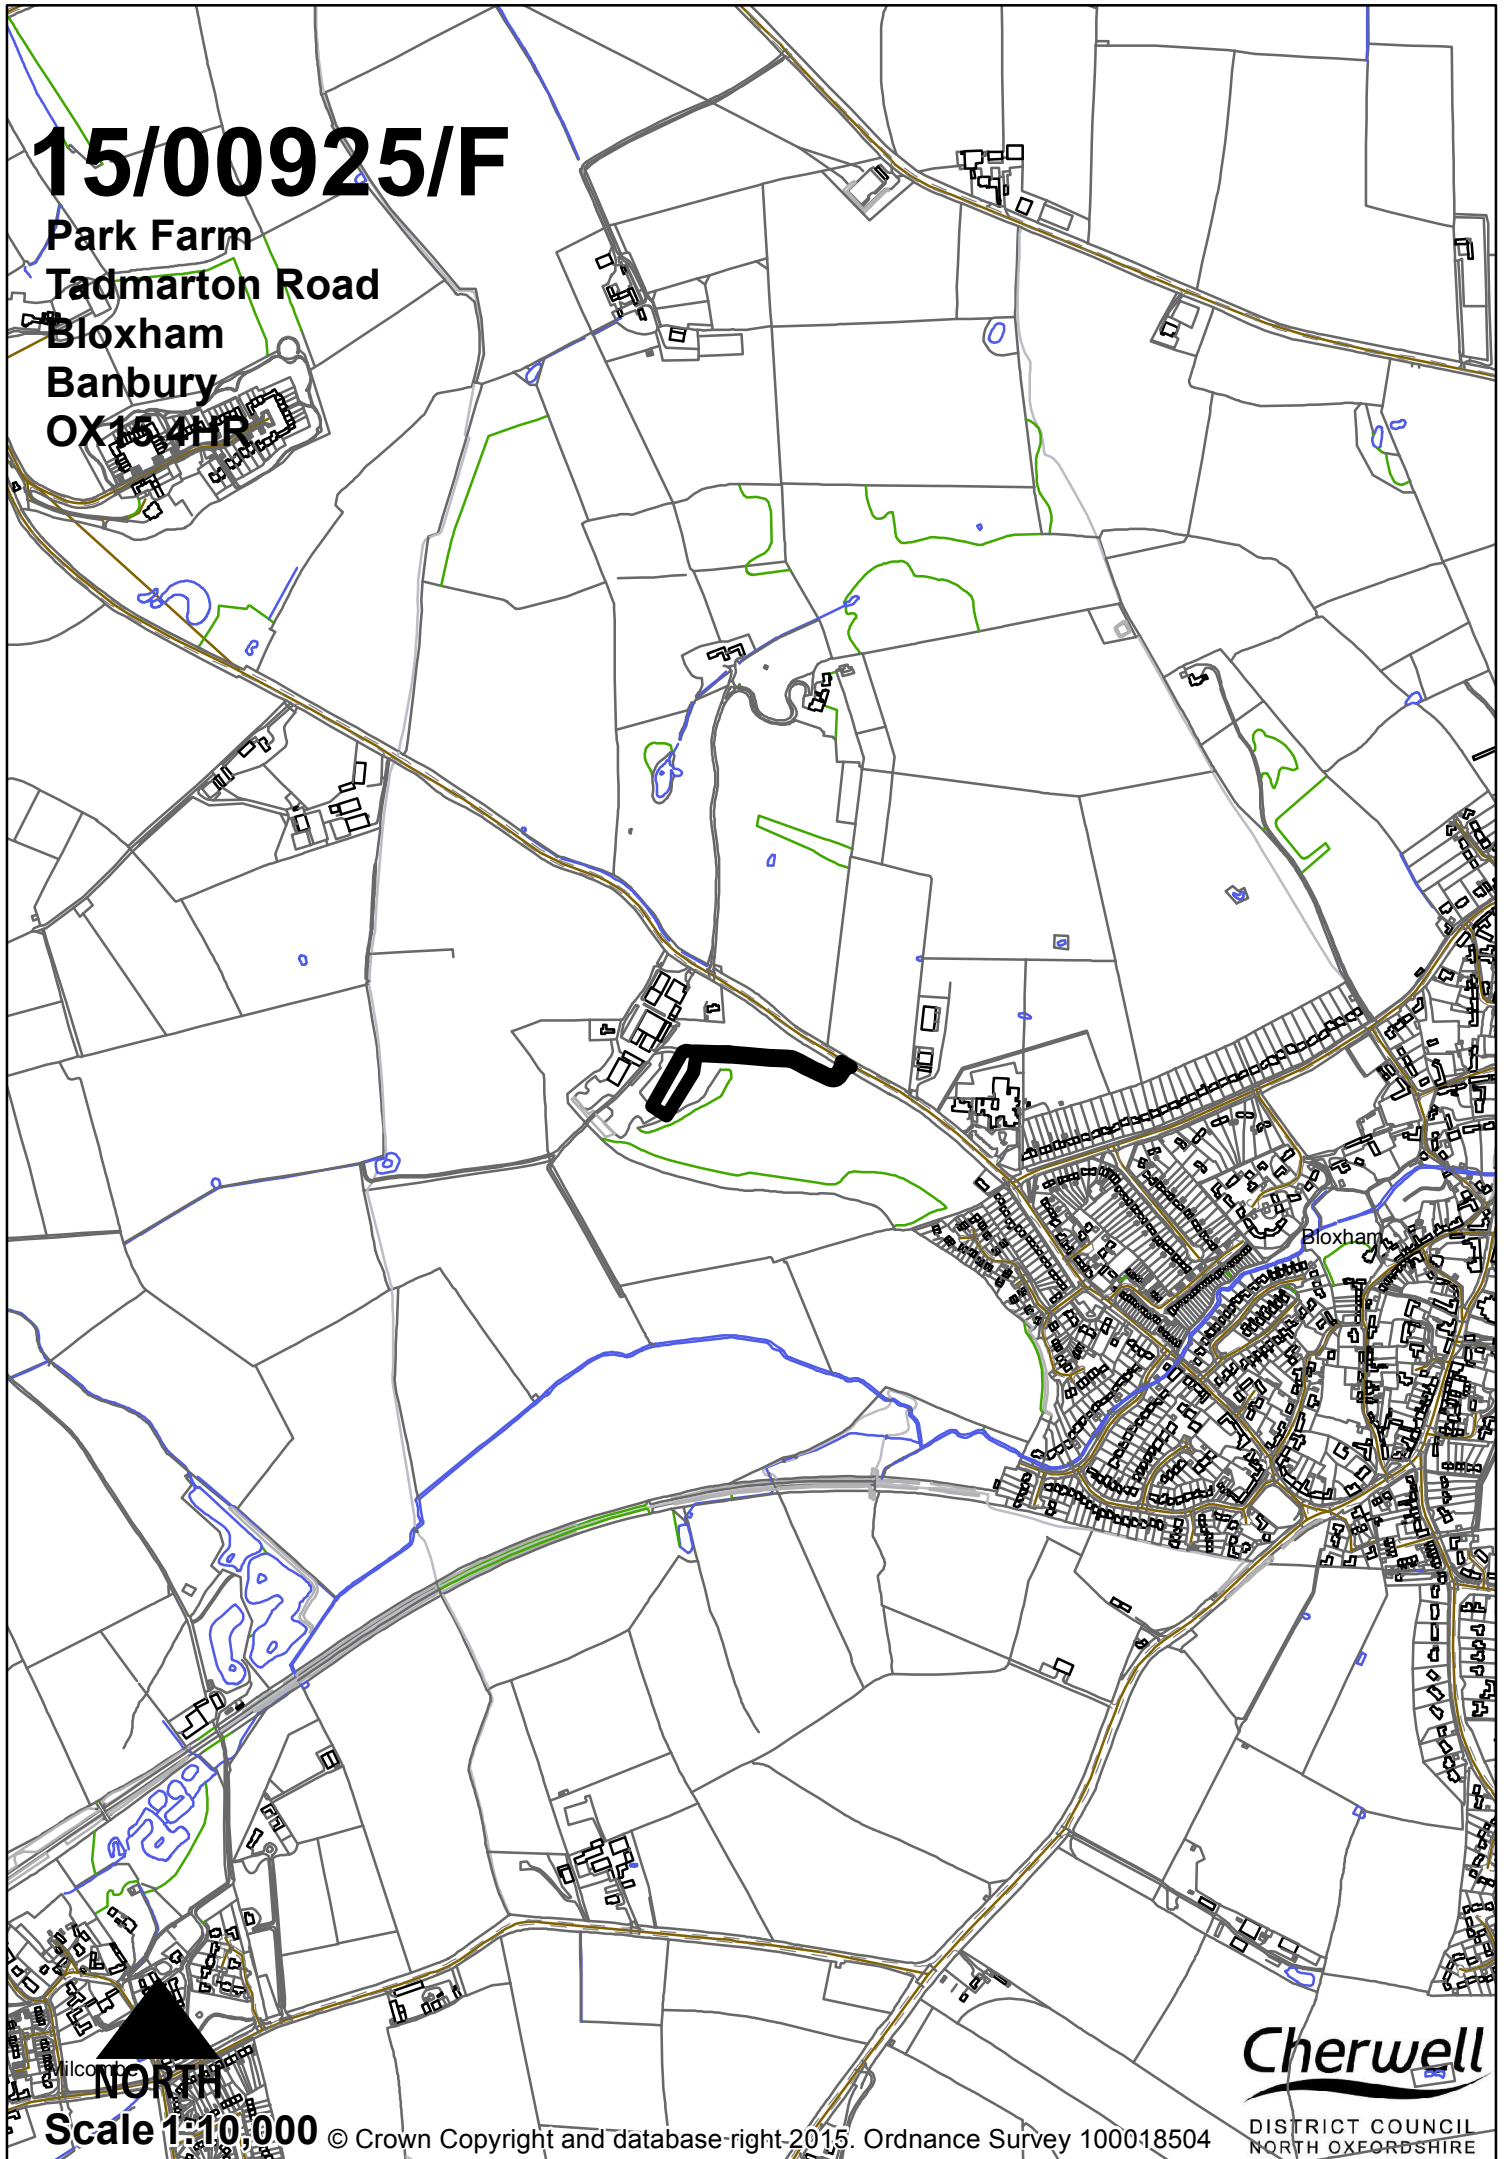

  
NORTH

Scale 1:10,000

© Crown Copyright and database-right-2015. Ordnance Survey 100018504

**Cherwell**

DISTRICT COUNCIL  
NORTH OXFORDSHIRE