


15/00827/F

Manor Farm Bungalow
Hornton
Banbury
OX15 6DB

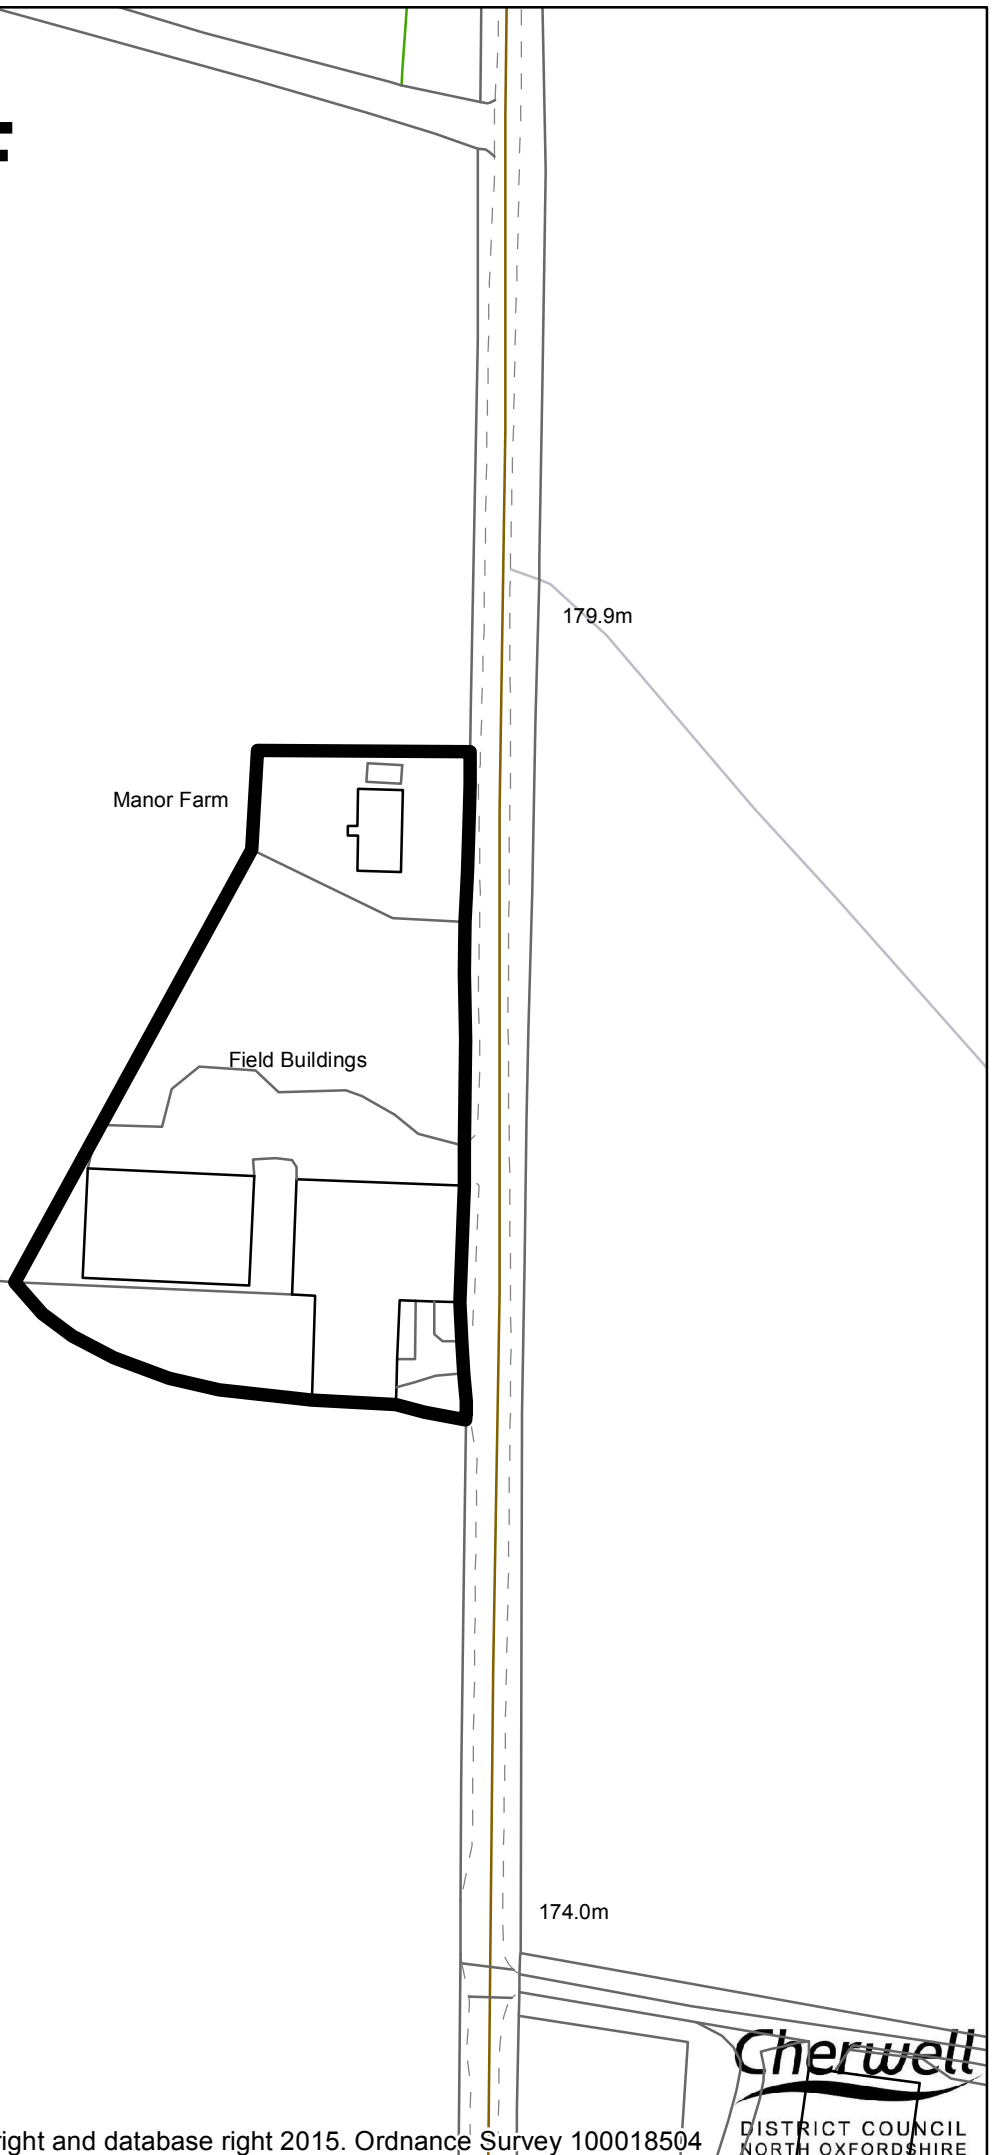

Manor Farm

Field Buildings

179.9m

174.0m

Cherwell

DISTRICT COUNCIL
NORTH OXFORDSHIRE



NORTH

Scale 1:1,250

© Crown Copyright and database right 2015. Ordnance Survey 100018504