


14/02067/OUT

Land East Of Evenlode Crescent
And South Of Langford Lane
Kidlington

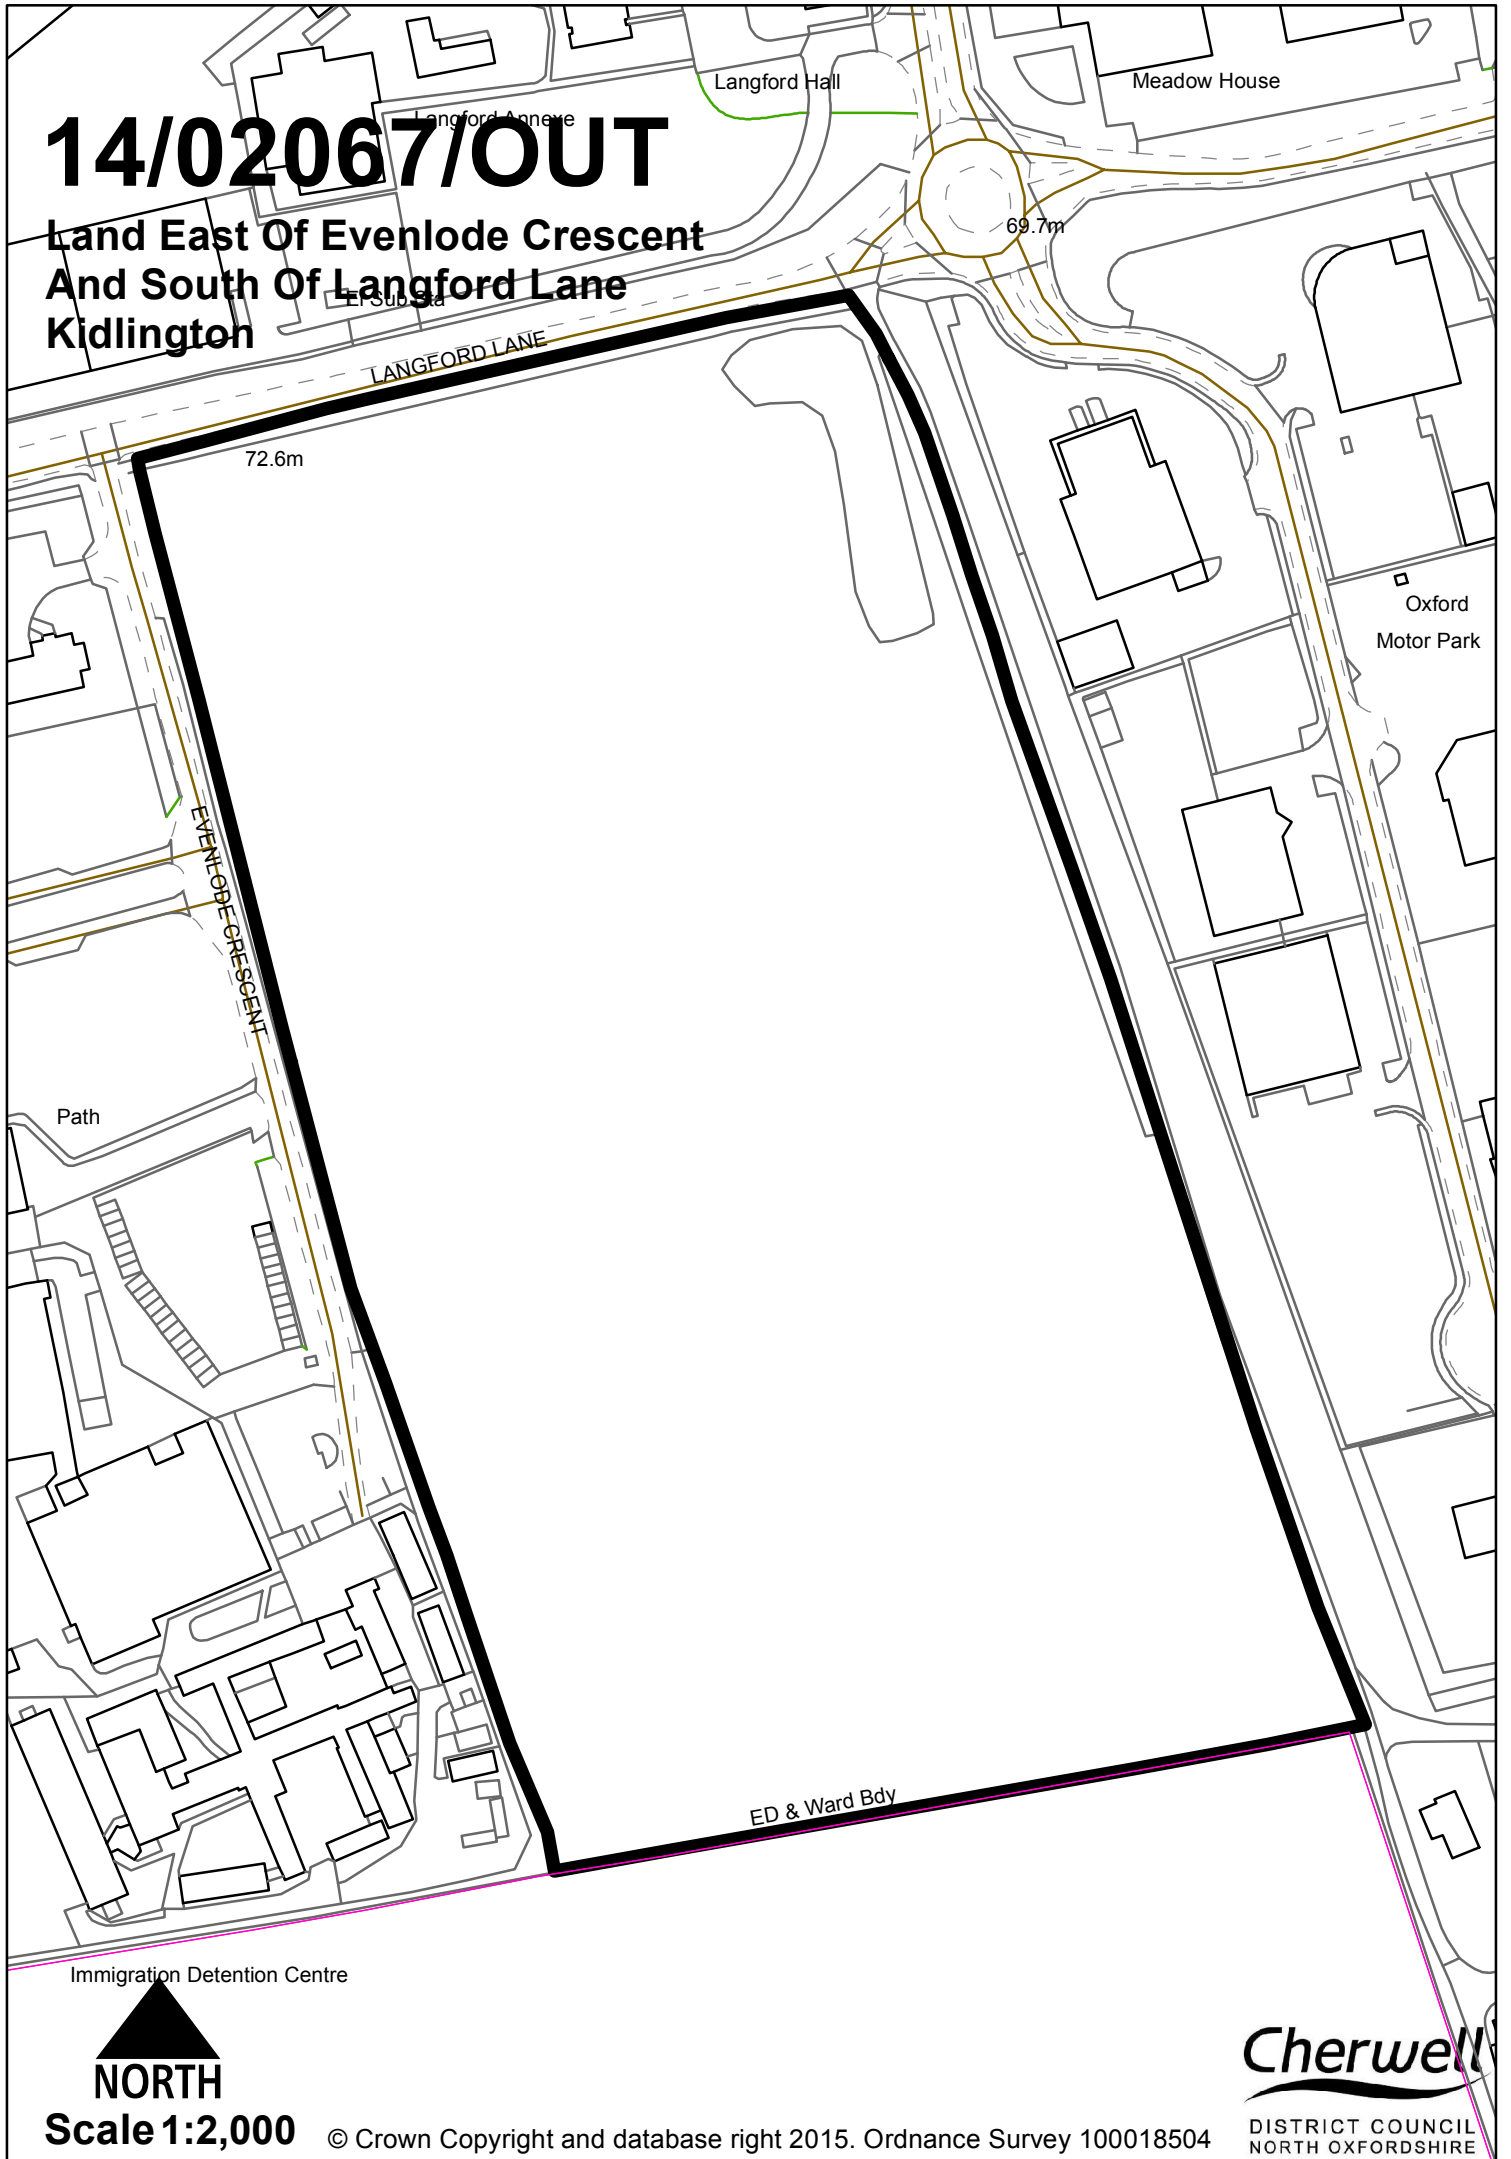

Langford Hall

Meadow House

Langford Anne

69.7m

72.6m

LANGFORD LANE

EVENLODE CRESCENT

Oxford
Motor Park

Path

ED & Ward Bdy

Immigration Detention Centre

Cherwell

DISTRICT COUNCIL
NORTH OXFORDSHIRE



Scale 1:2,000

© Crown Copyright and database right 2015. Ordnance Survey 100018504