


15/01090/F

The Bungalow
Cumberford Hill
Bloxham
Banbury
OX15 4HL

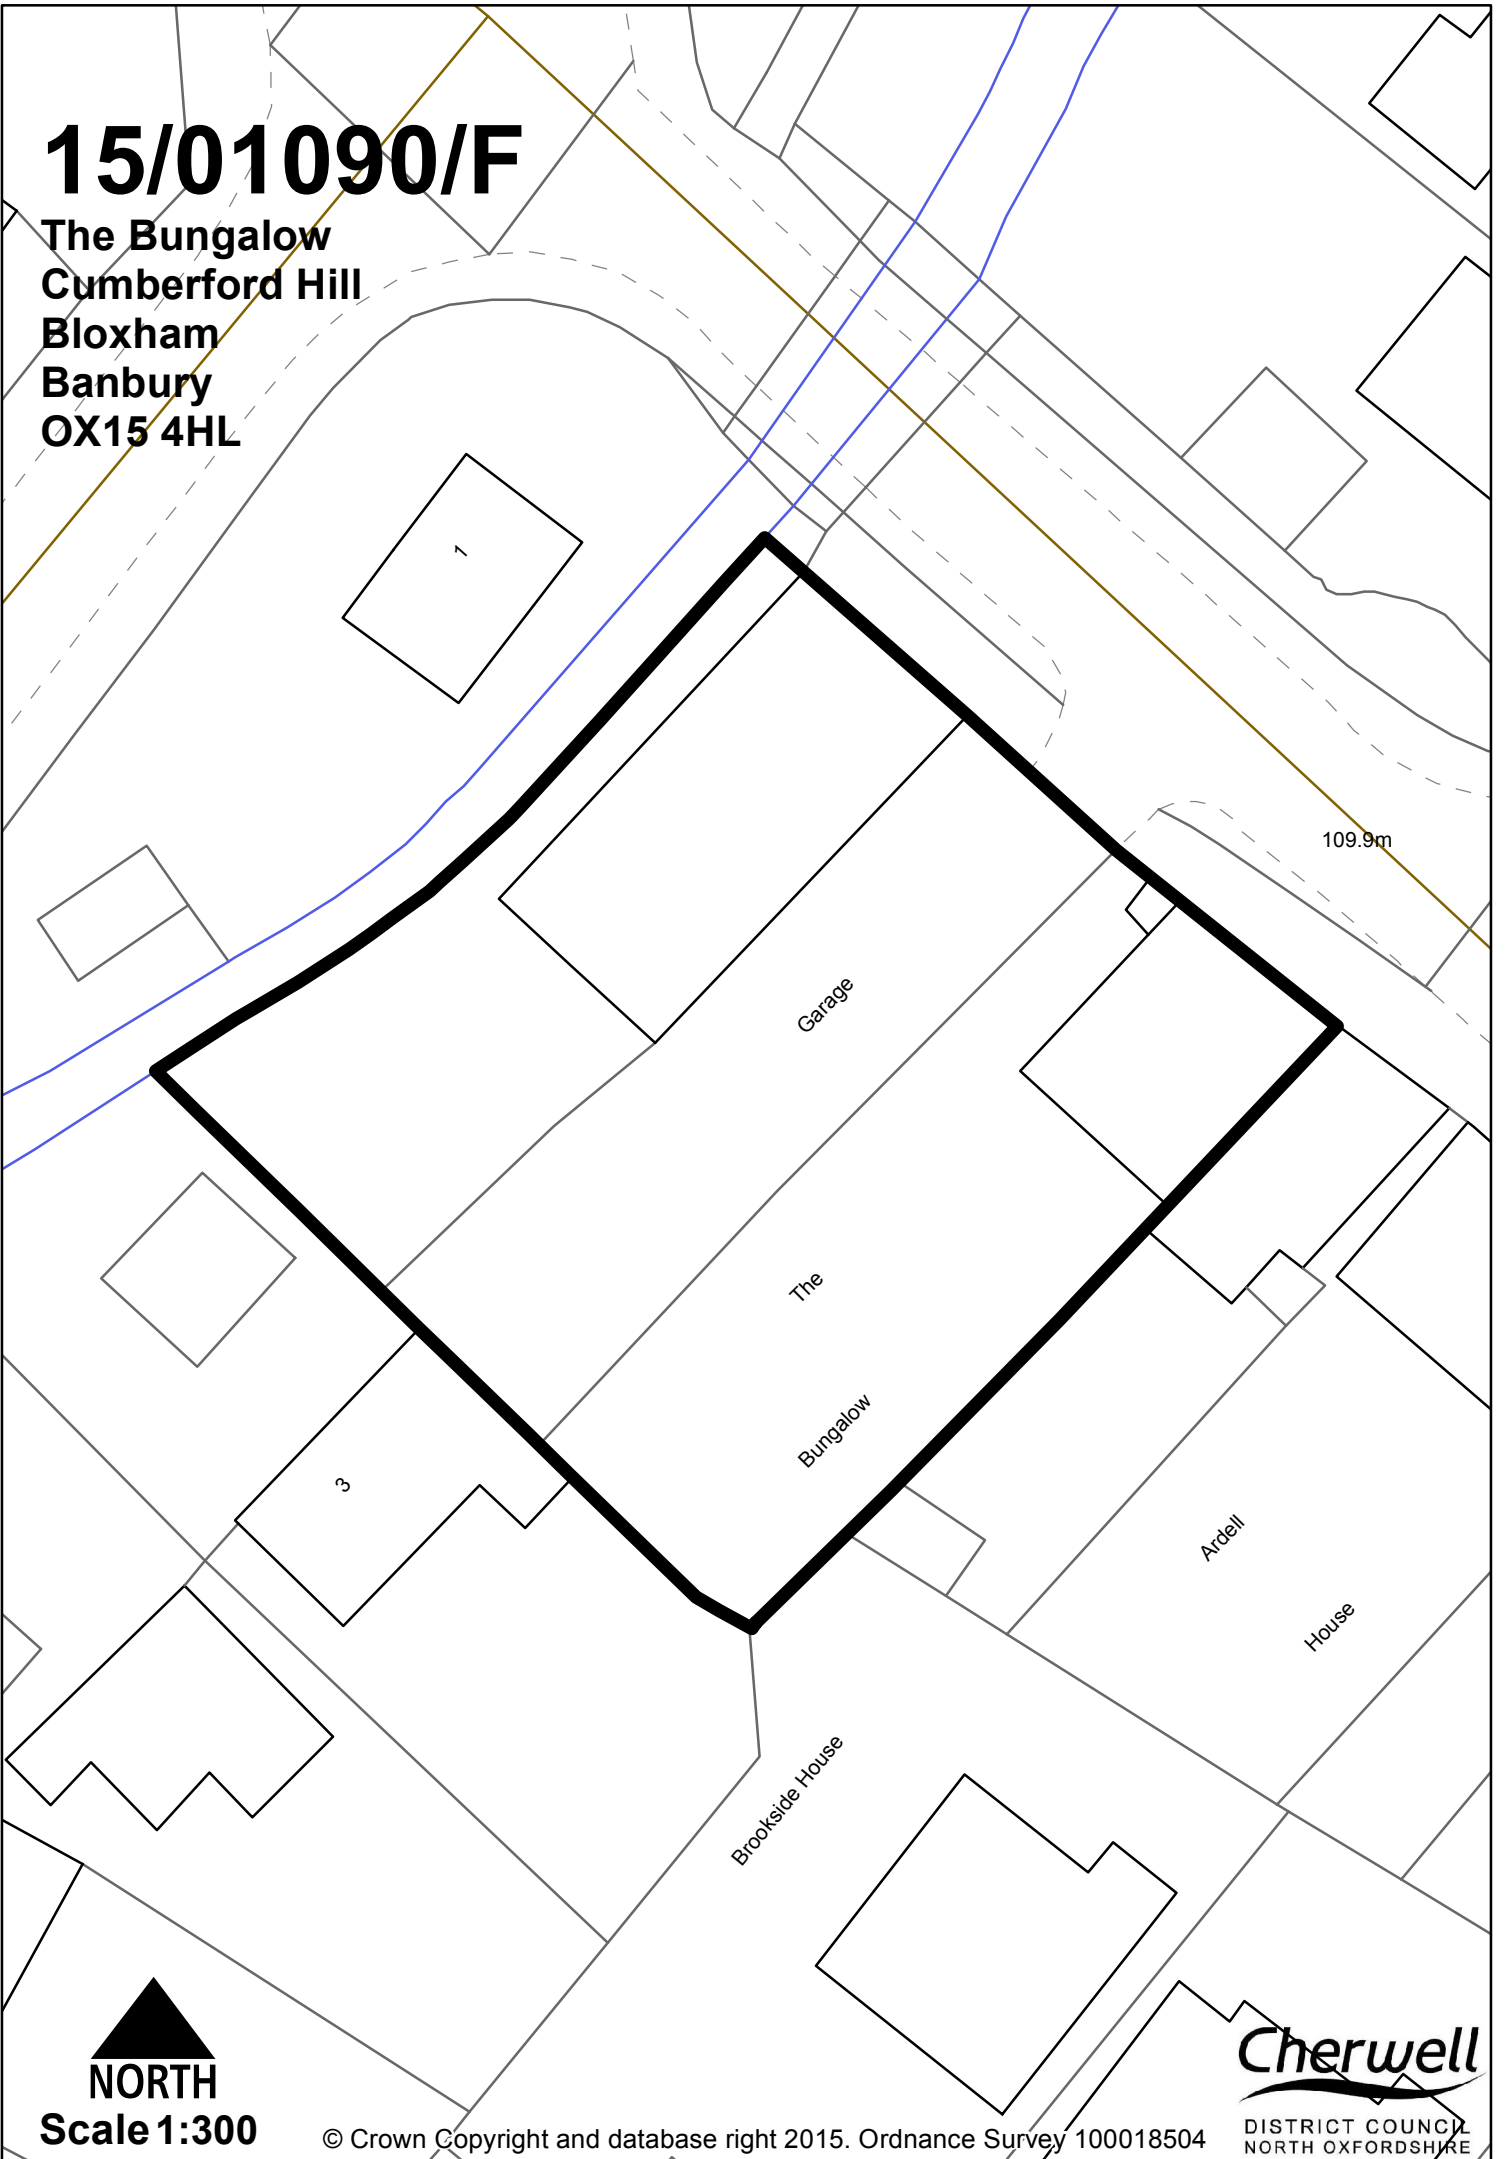

109.9m

Garage

The
Bungalow

Ardell

House

Brookside House

3

7

Cherwell

DISTRICT COUNCIL
NORTH OXFORDSHIRE



NORTH

Scale 1:300

© Crown Copyright and database right 2015. Ordnance Survey 100018504