


DO NOT SCALE FROM THIS DRAWING!
 Dimensions given on this drawing are to be verified on site, and any discrepancy reported to the architect. This drawing is the property of MJCT Limited and copyright is reserved by the architect. This drawing is based on the understanding that it shall not be copied, reproduced, altered or displayed in any unauthorised form, wholly or in part without the written consent of the architect.

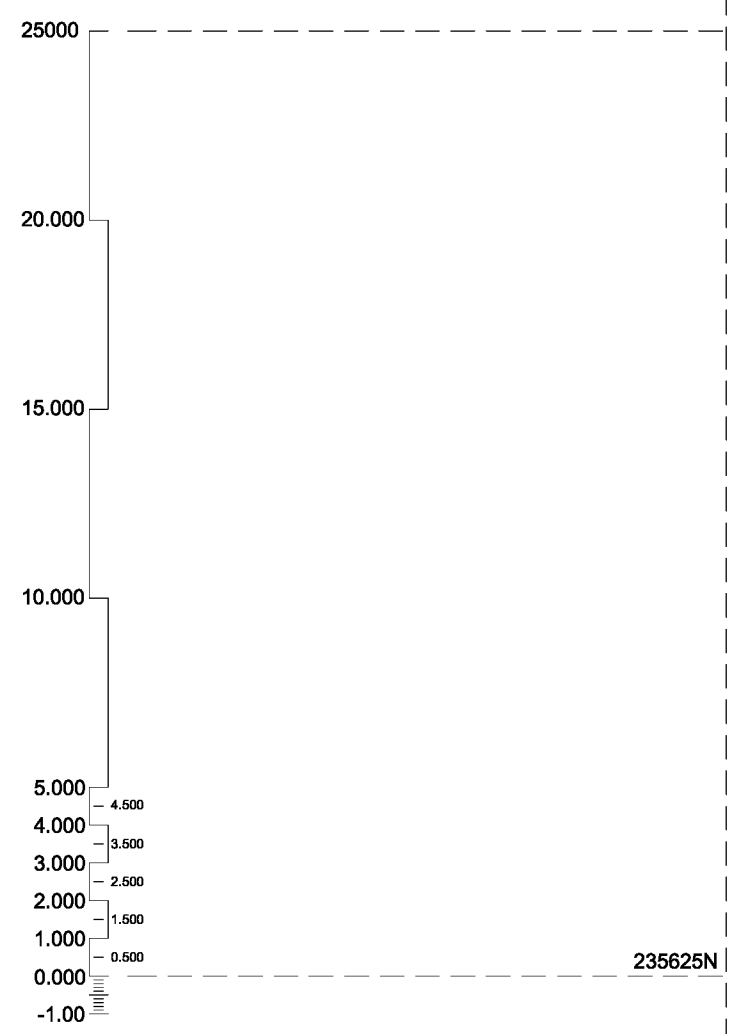

SITE AREA
 999.7sqm



The Depot : Cumberford Hill, Bloxham, Oxfordshire.
 Planning Drawings - Block Plan

Project Development Site at Cumberford Hill, Bloxham, Oxfordshire. OX15 4HL		Drawing Title Scheme Drawings Block Plan	
Revision C	Date 29/10/2015	Scale 1:200 @ A1 1:400 @ A4	Date of first issue 11/09/2015
Drawn jct	Checked mjct	Drawing Number S5:722-001C	

MJCT
 ARCHITECTS
 The Stables, Hardwick Business Park,
 Banbury, Oxfordshire, OX16 2AF
 tel (01295) 254545
 fax (01295) 263330
 jon@mjct.co.uk