


15/01839/F

Car Park
Ardley With Fewcott Community Hall
Ardley Road
Fewcott

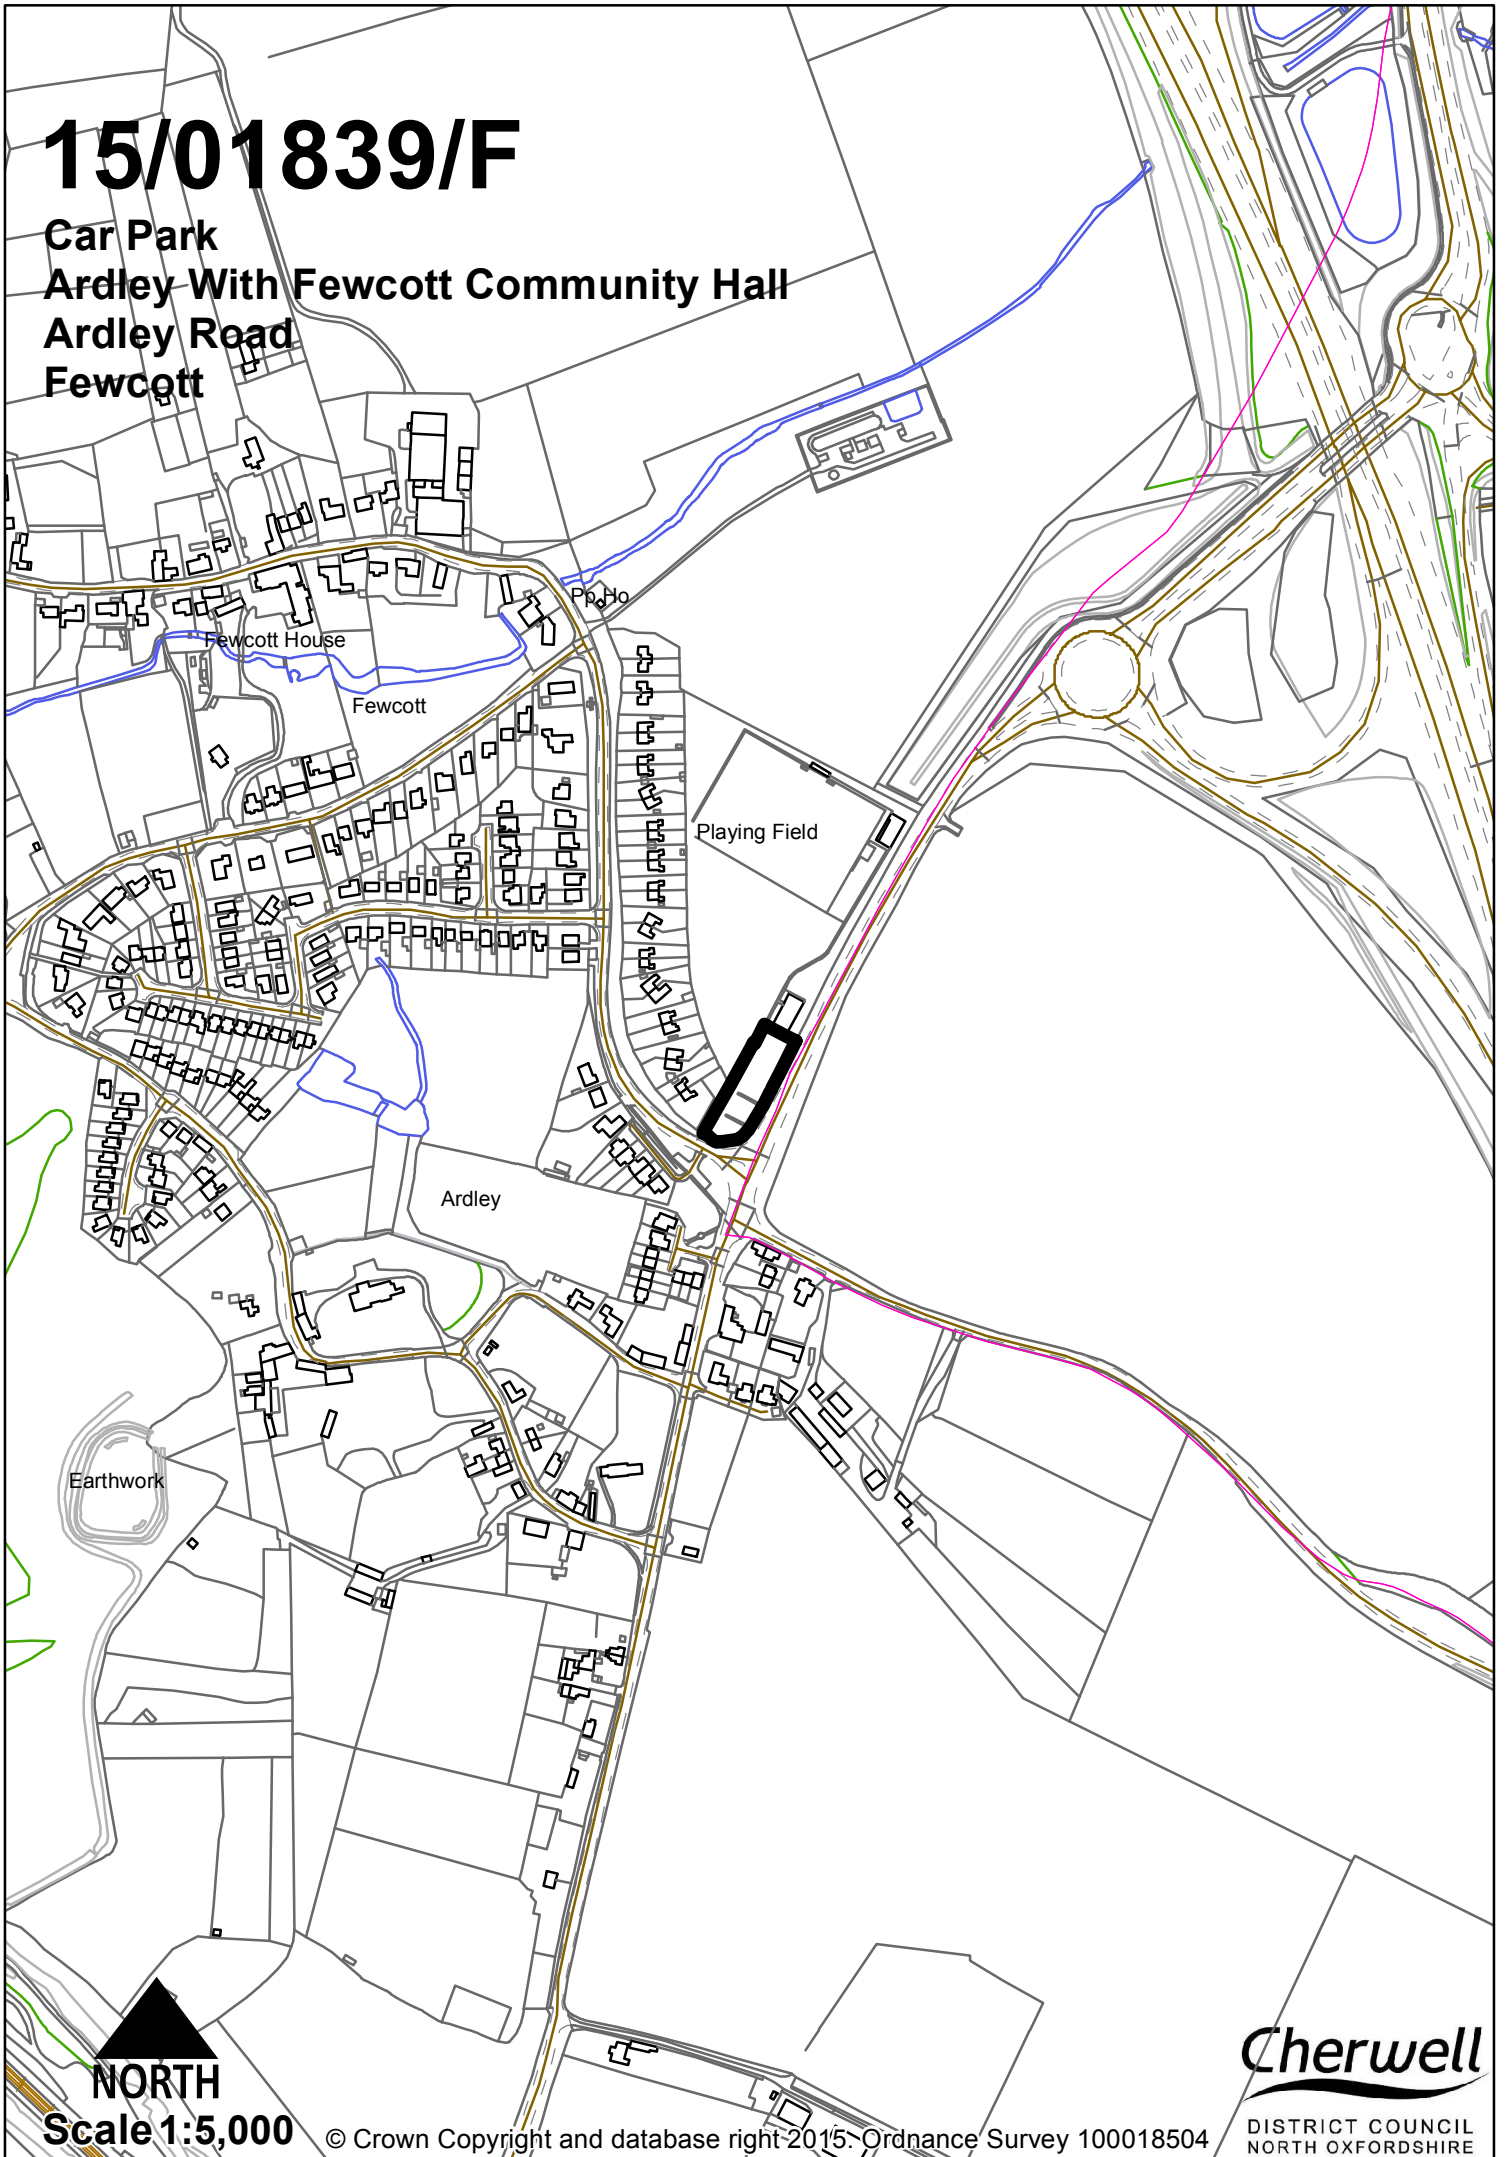

Cherwell

DISTRICT COUNCIL
NORTH OXFORDSHIRE

NORTH
Scale 1:5,000

© Crown Copyright and database right 2015. Ordnance Survey 100018504