


# 14/01968/F

Twenty Ha Of Land Proposal Of New Highway  
Aligned With  
Howes Lane  
Bicester

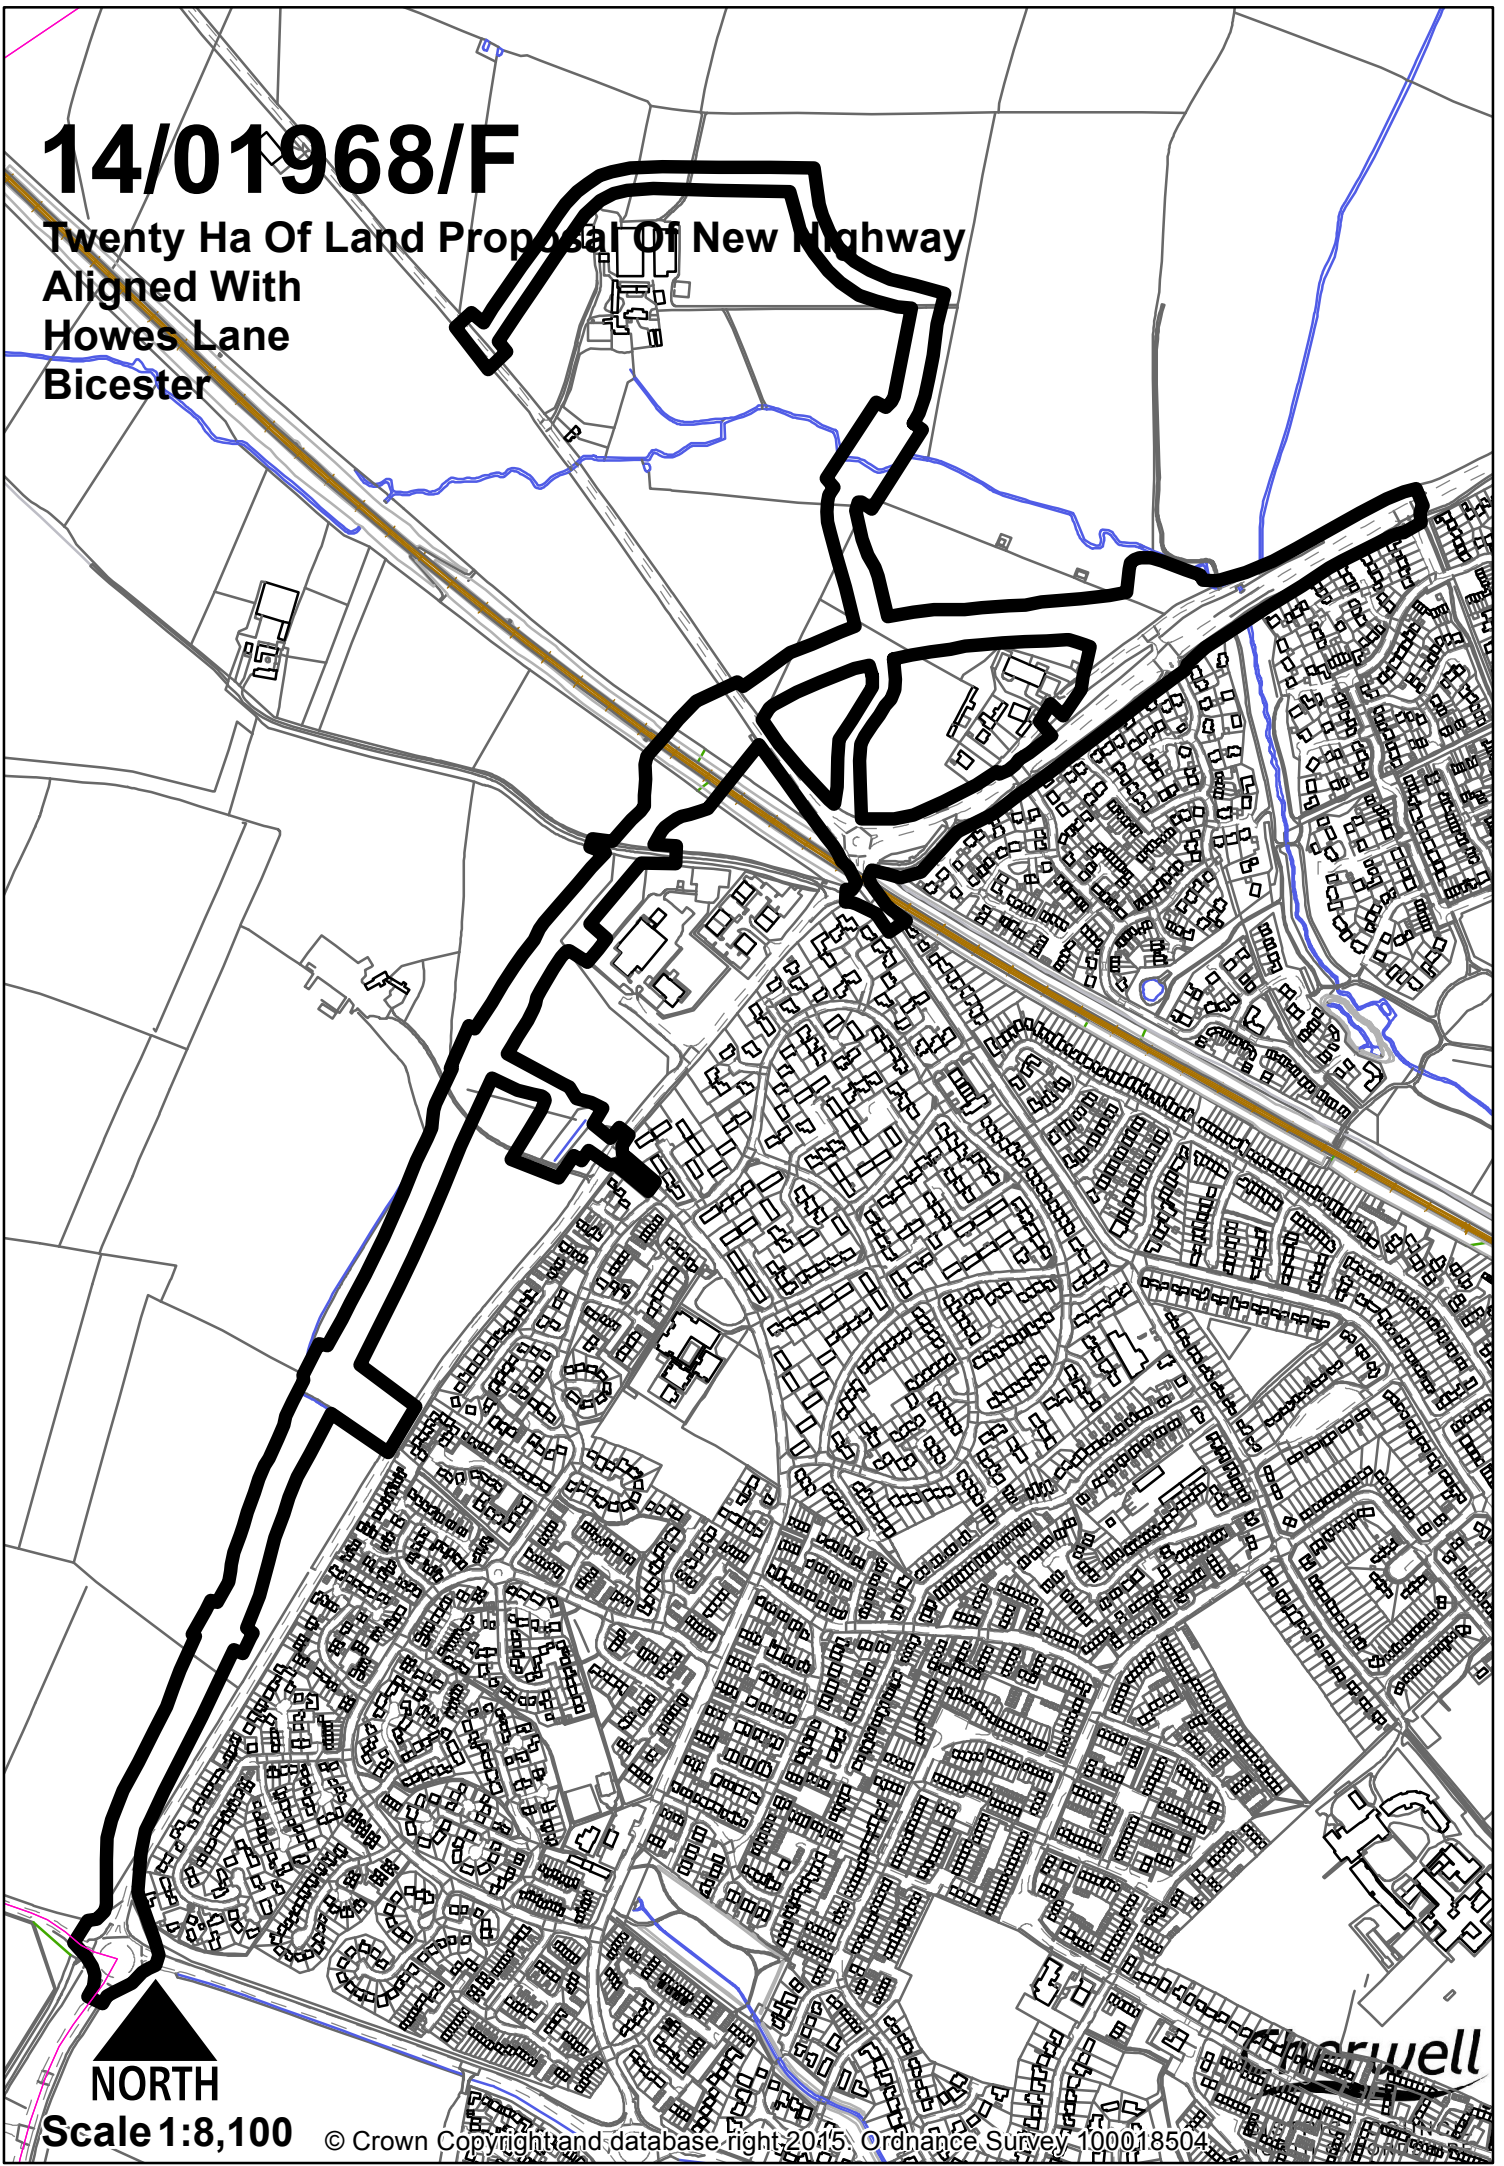

**NORTH**

**Scale 1:8,100**

Merwell