

15/02052/F


Bean Acre Cottage

Rope Way

Hook Norton

Banbury

OX15 5QB

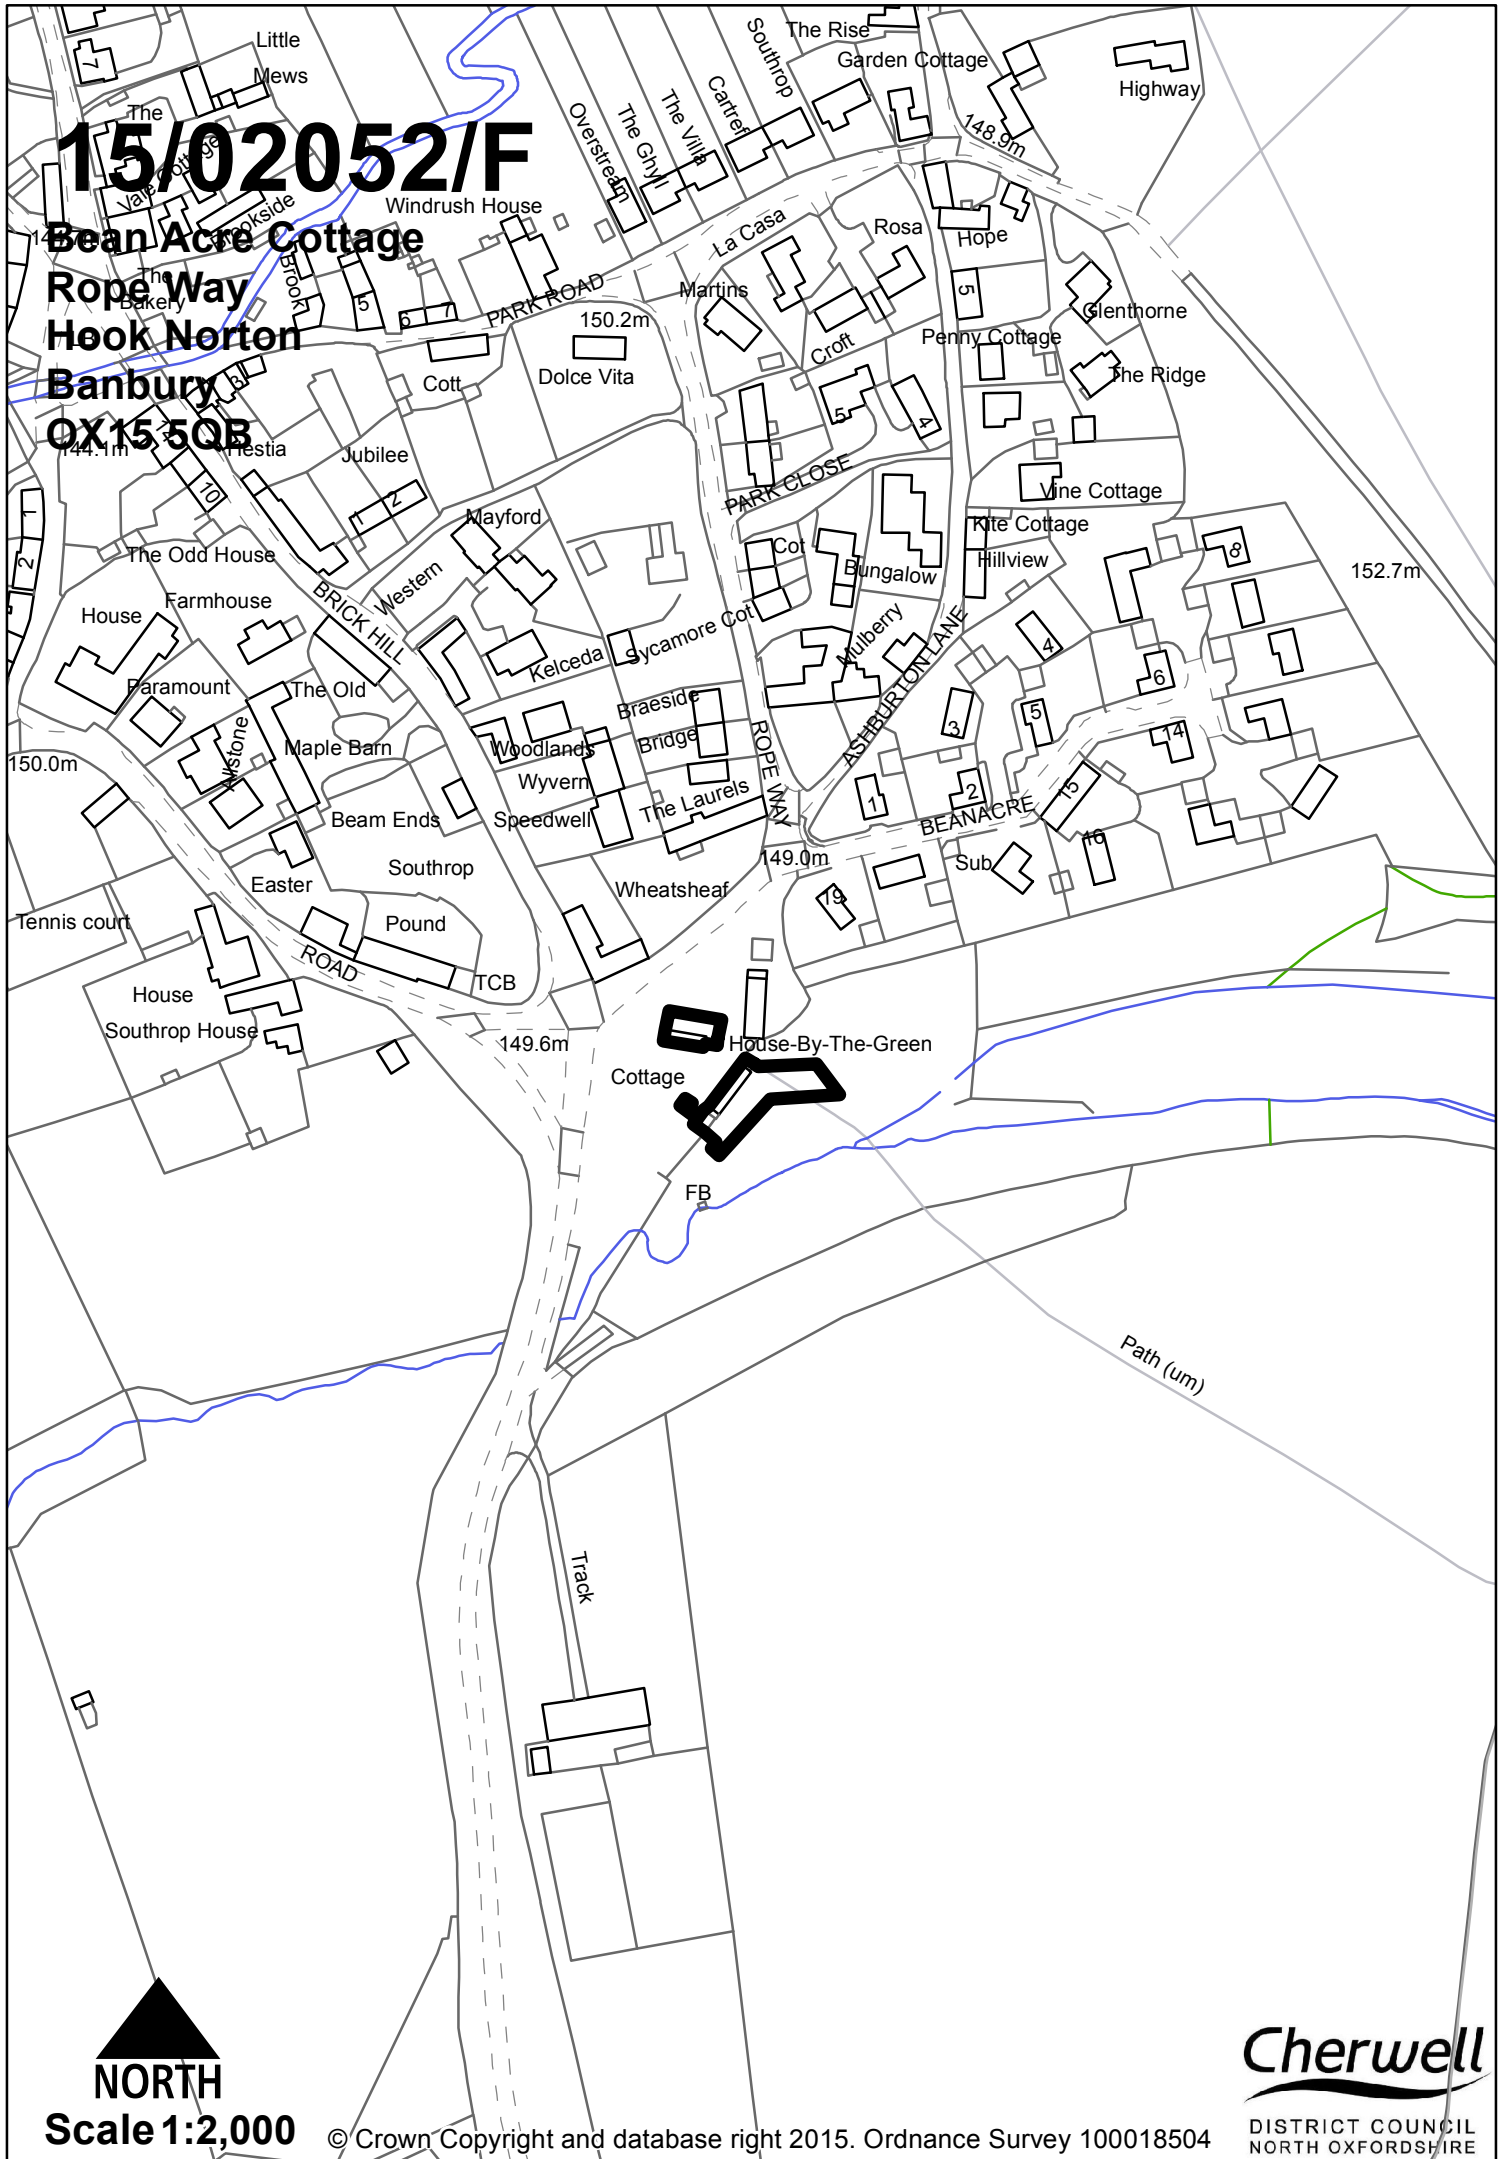

Scale 1:2,000

© Crown Copyright and database right 2015. Ordnance Survey 100018504

Cherwell

DISTRICT COUNCIL
NORTH OXFORDSHIRE