

15/02053/LB


Bean Acre Cottage

Rope Way

Hook Norton

Banbury

OX15 5QB

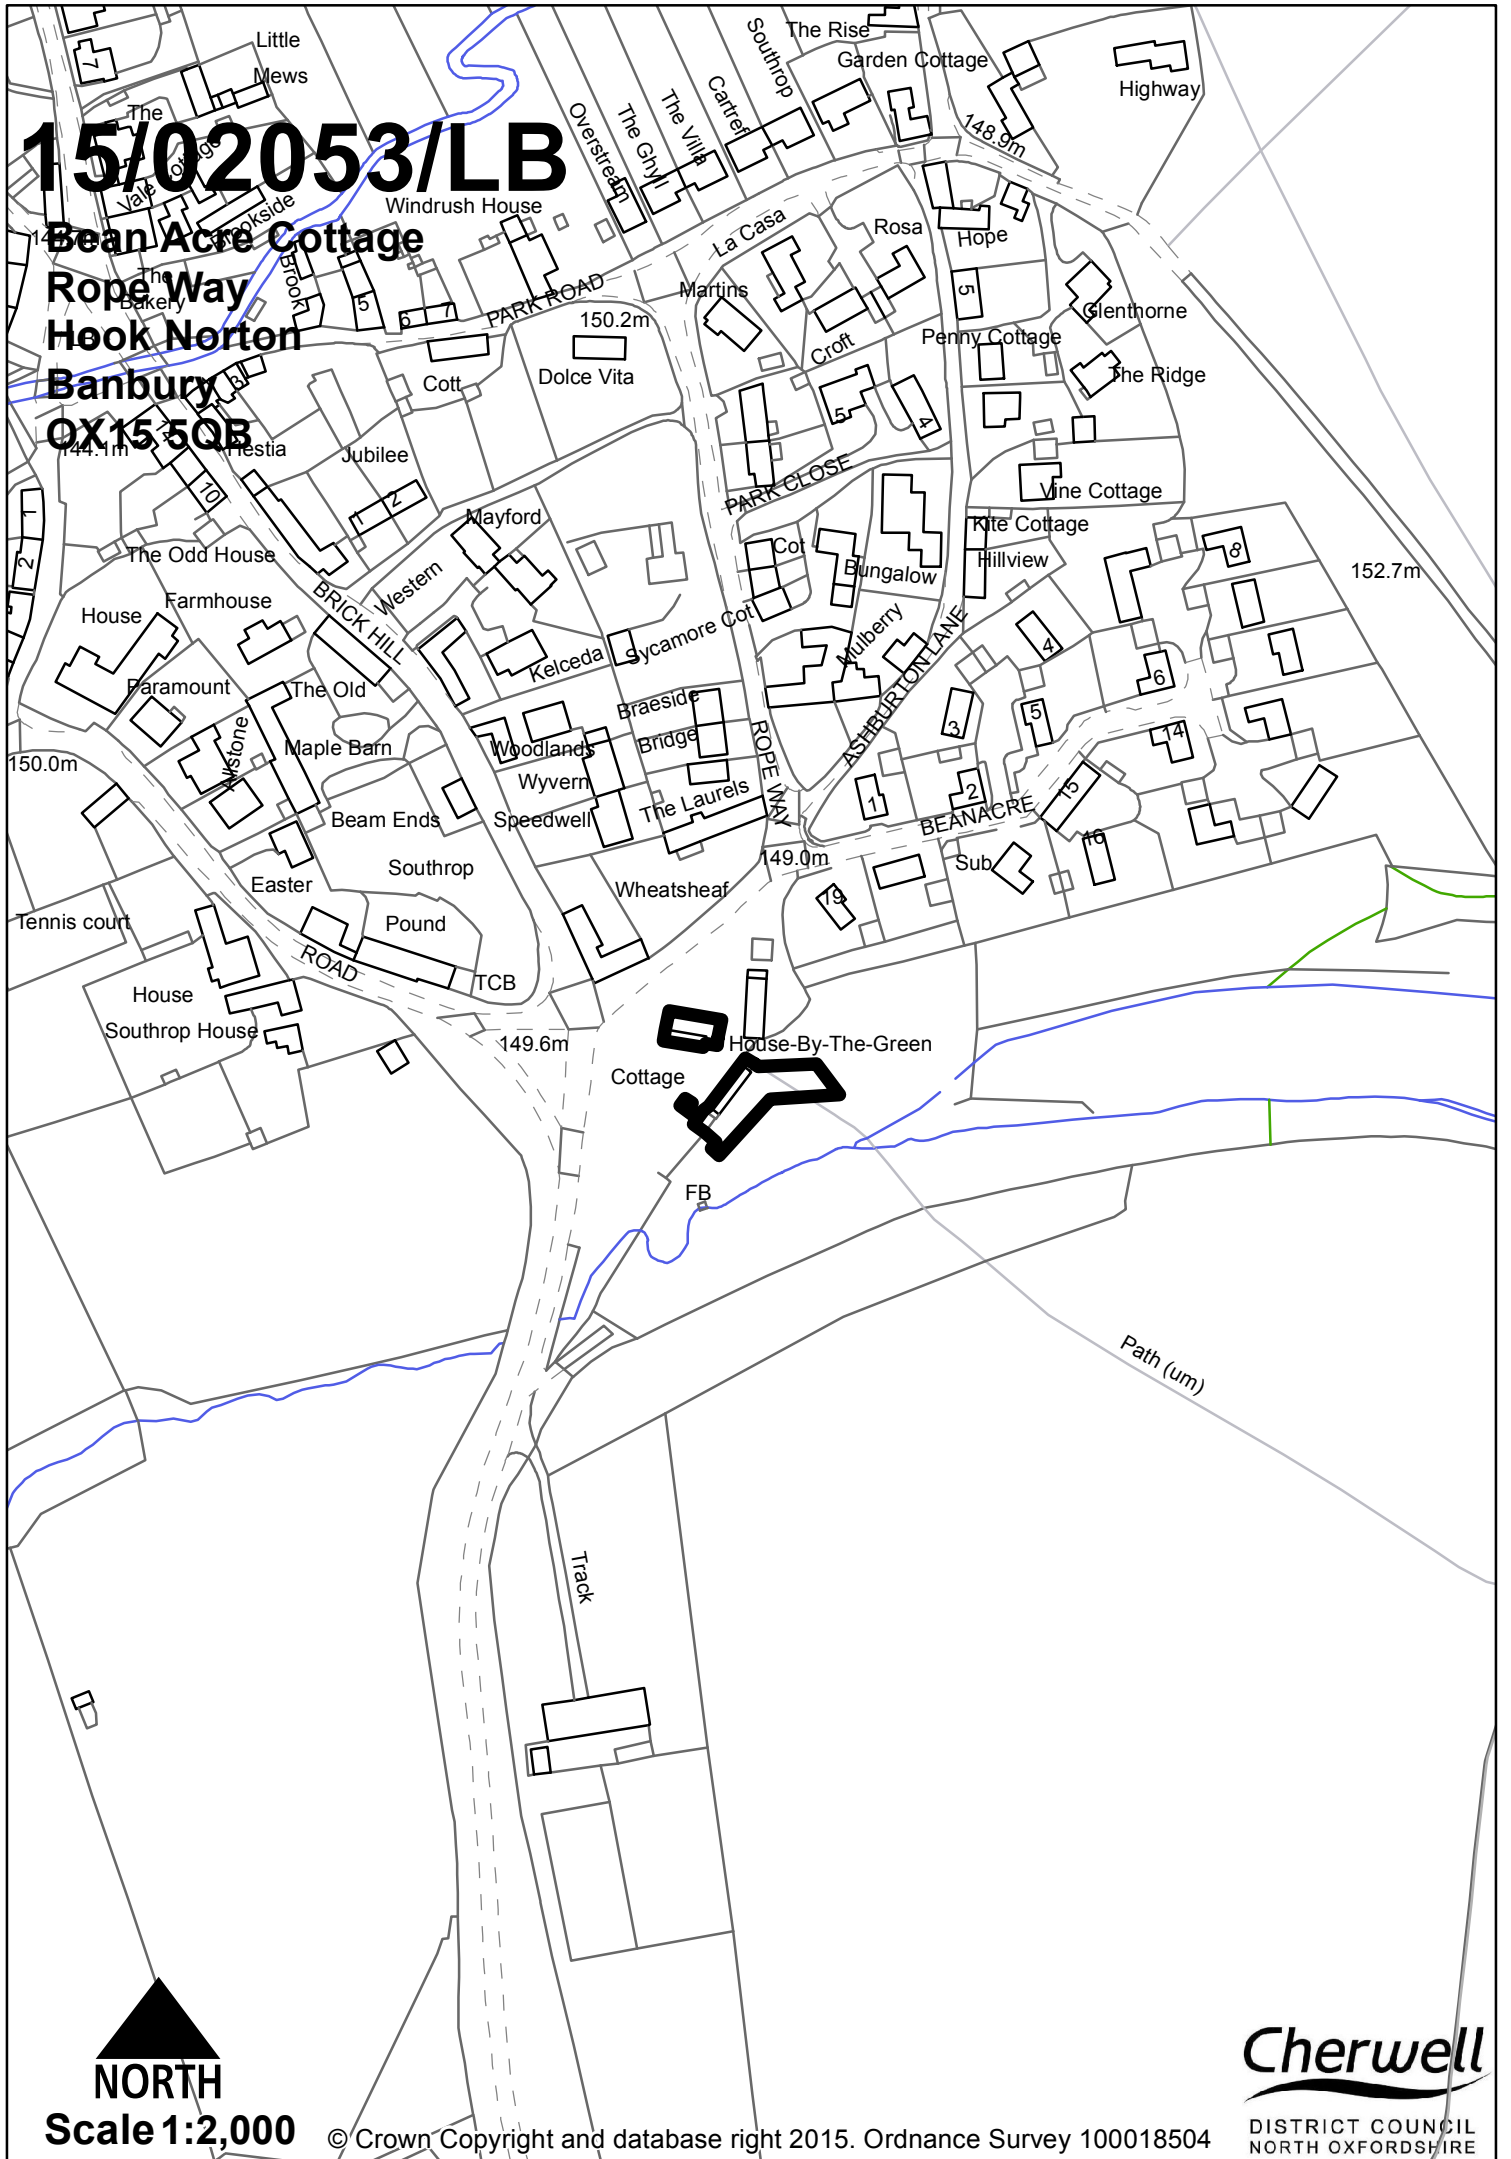

Cherwell

DISTRICT COUNCIL
NORTH OXFORDSHIRE

NORTH
Scale 1:2,000