


15/01949/F

Cropredy Marina
Claydon Road
Cropredy
Banbury

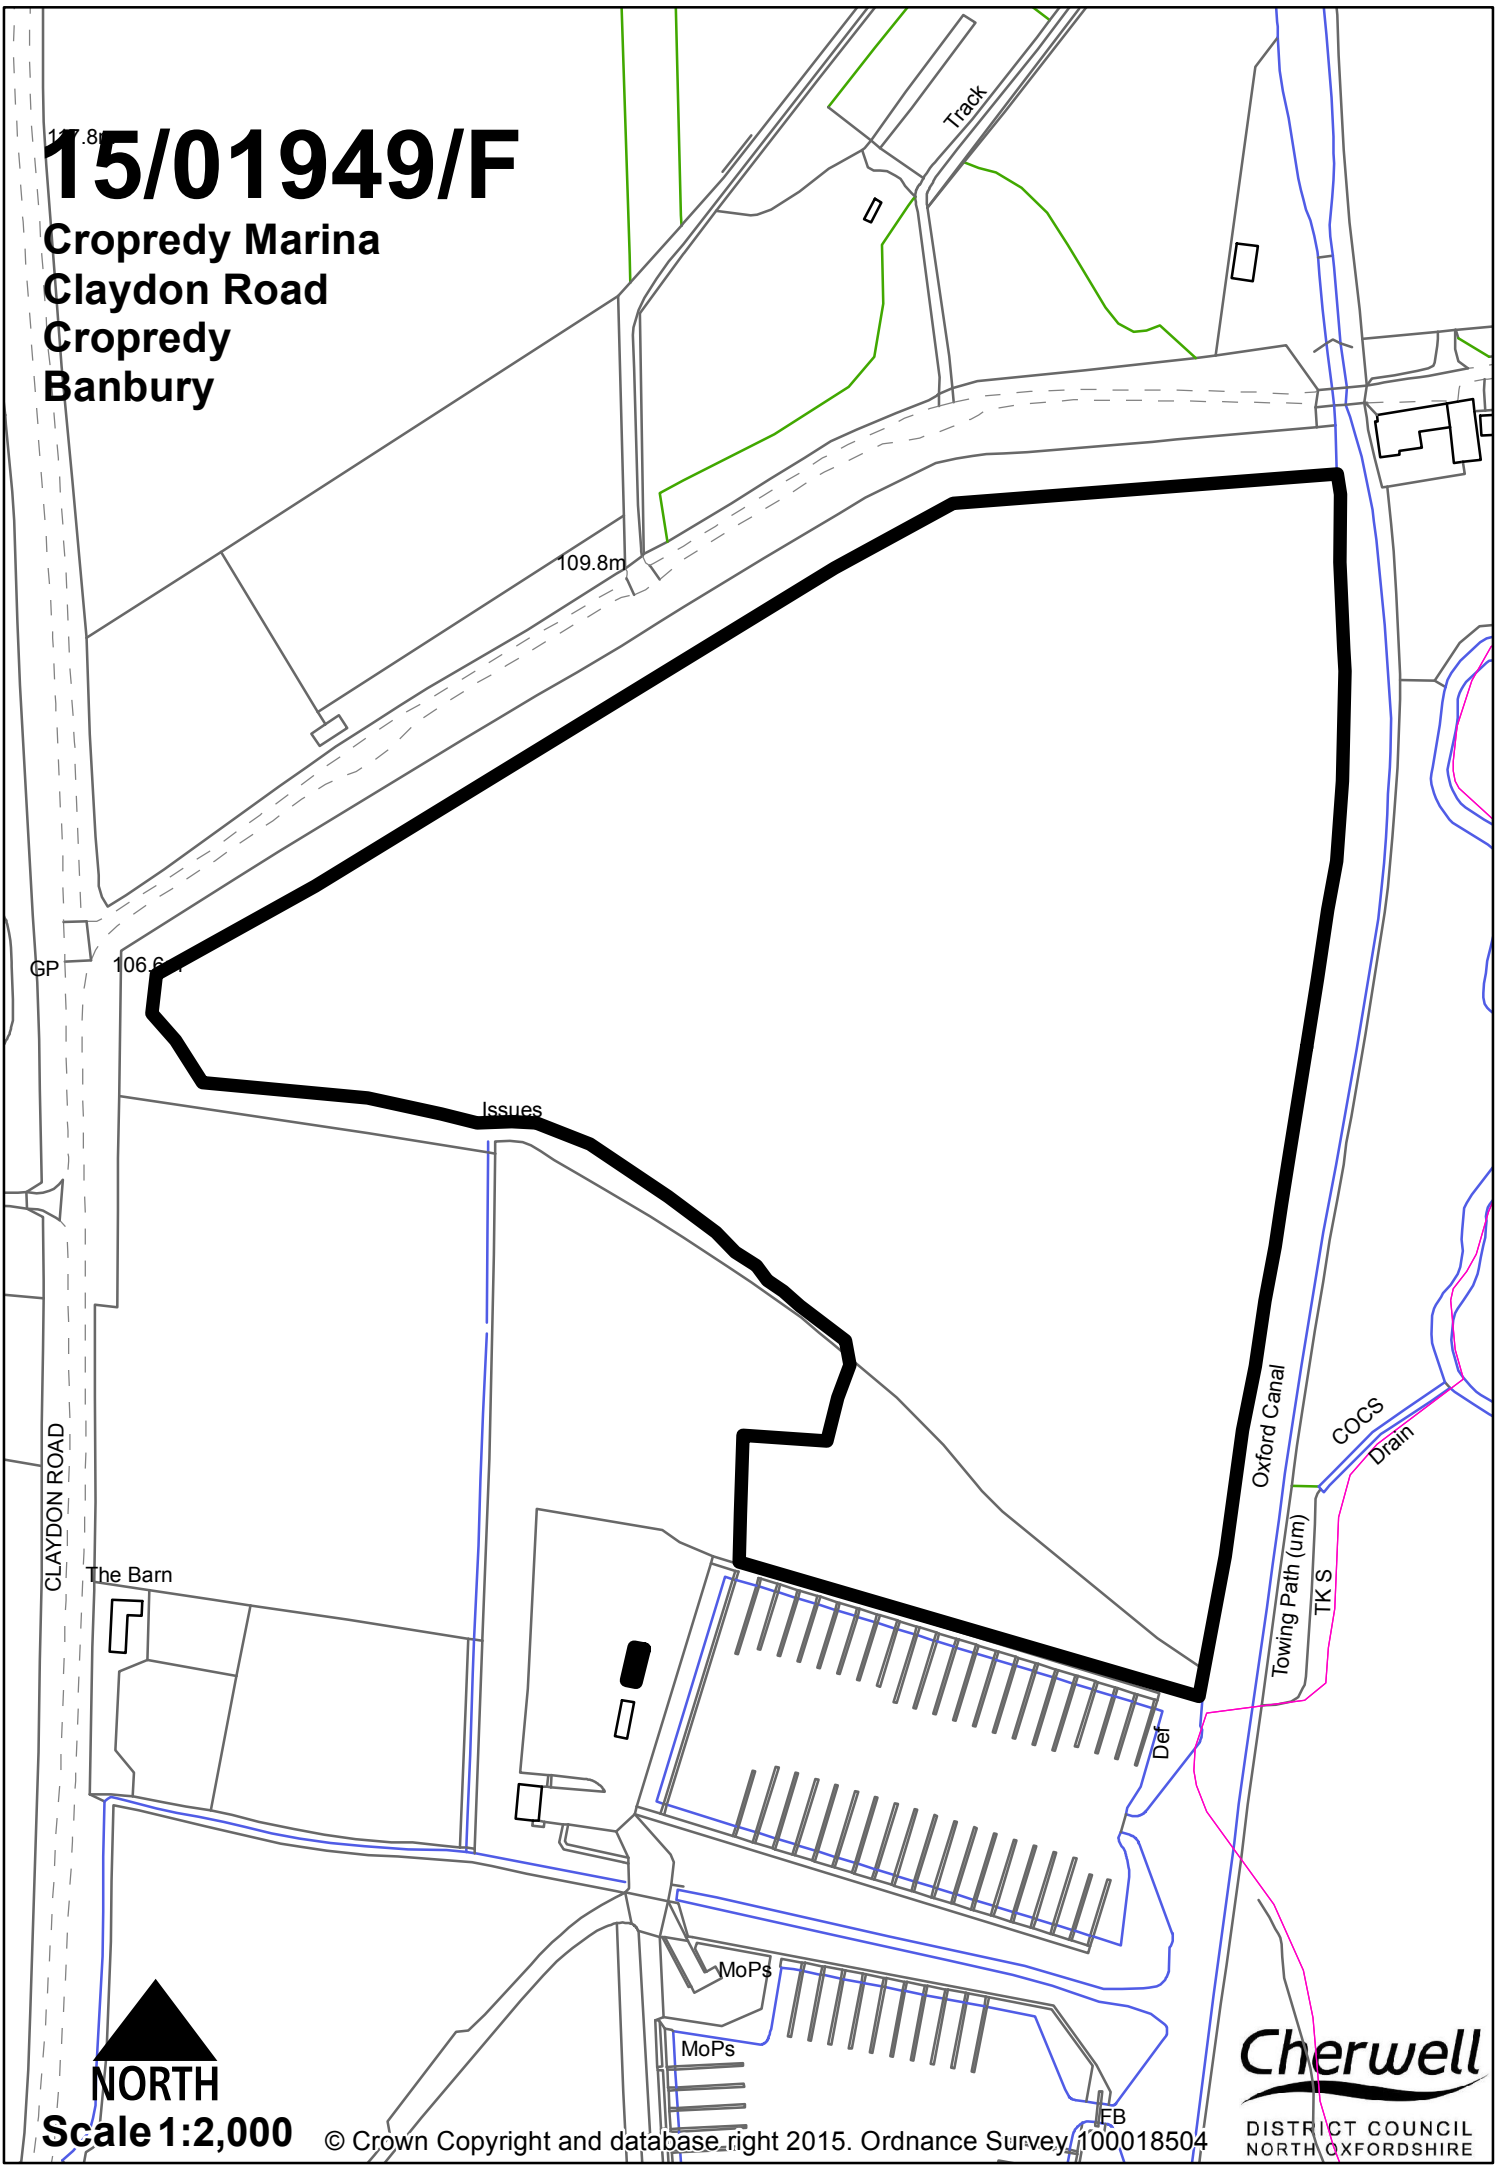

CLAYDON ROAD

Track

109.8m

GP

106.6m

Issues

Oxford Canal

COCs
Drain

Towing Path (um)

TK S

The Barn

Der

MoPs

MoPs

FB



Scale 1:2,000

© Crown Copyright and database right 2015. Ordnance Survey 100018504

Cherwell

DISTRICT COUNCIL
NORTH OXFORDSHIRE