


15/01949/F

Cropredy Marina
Claydon Road
Cropredy
Banbury

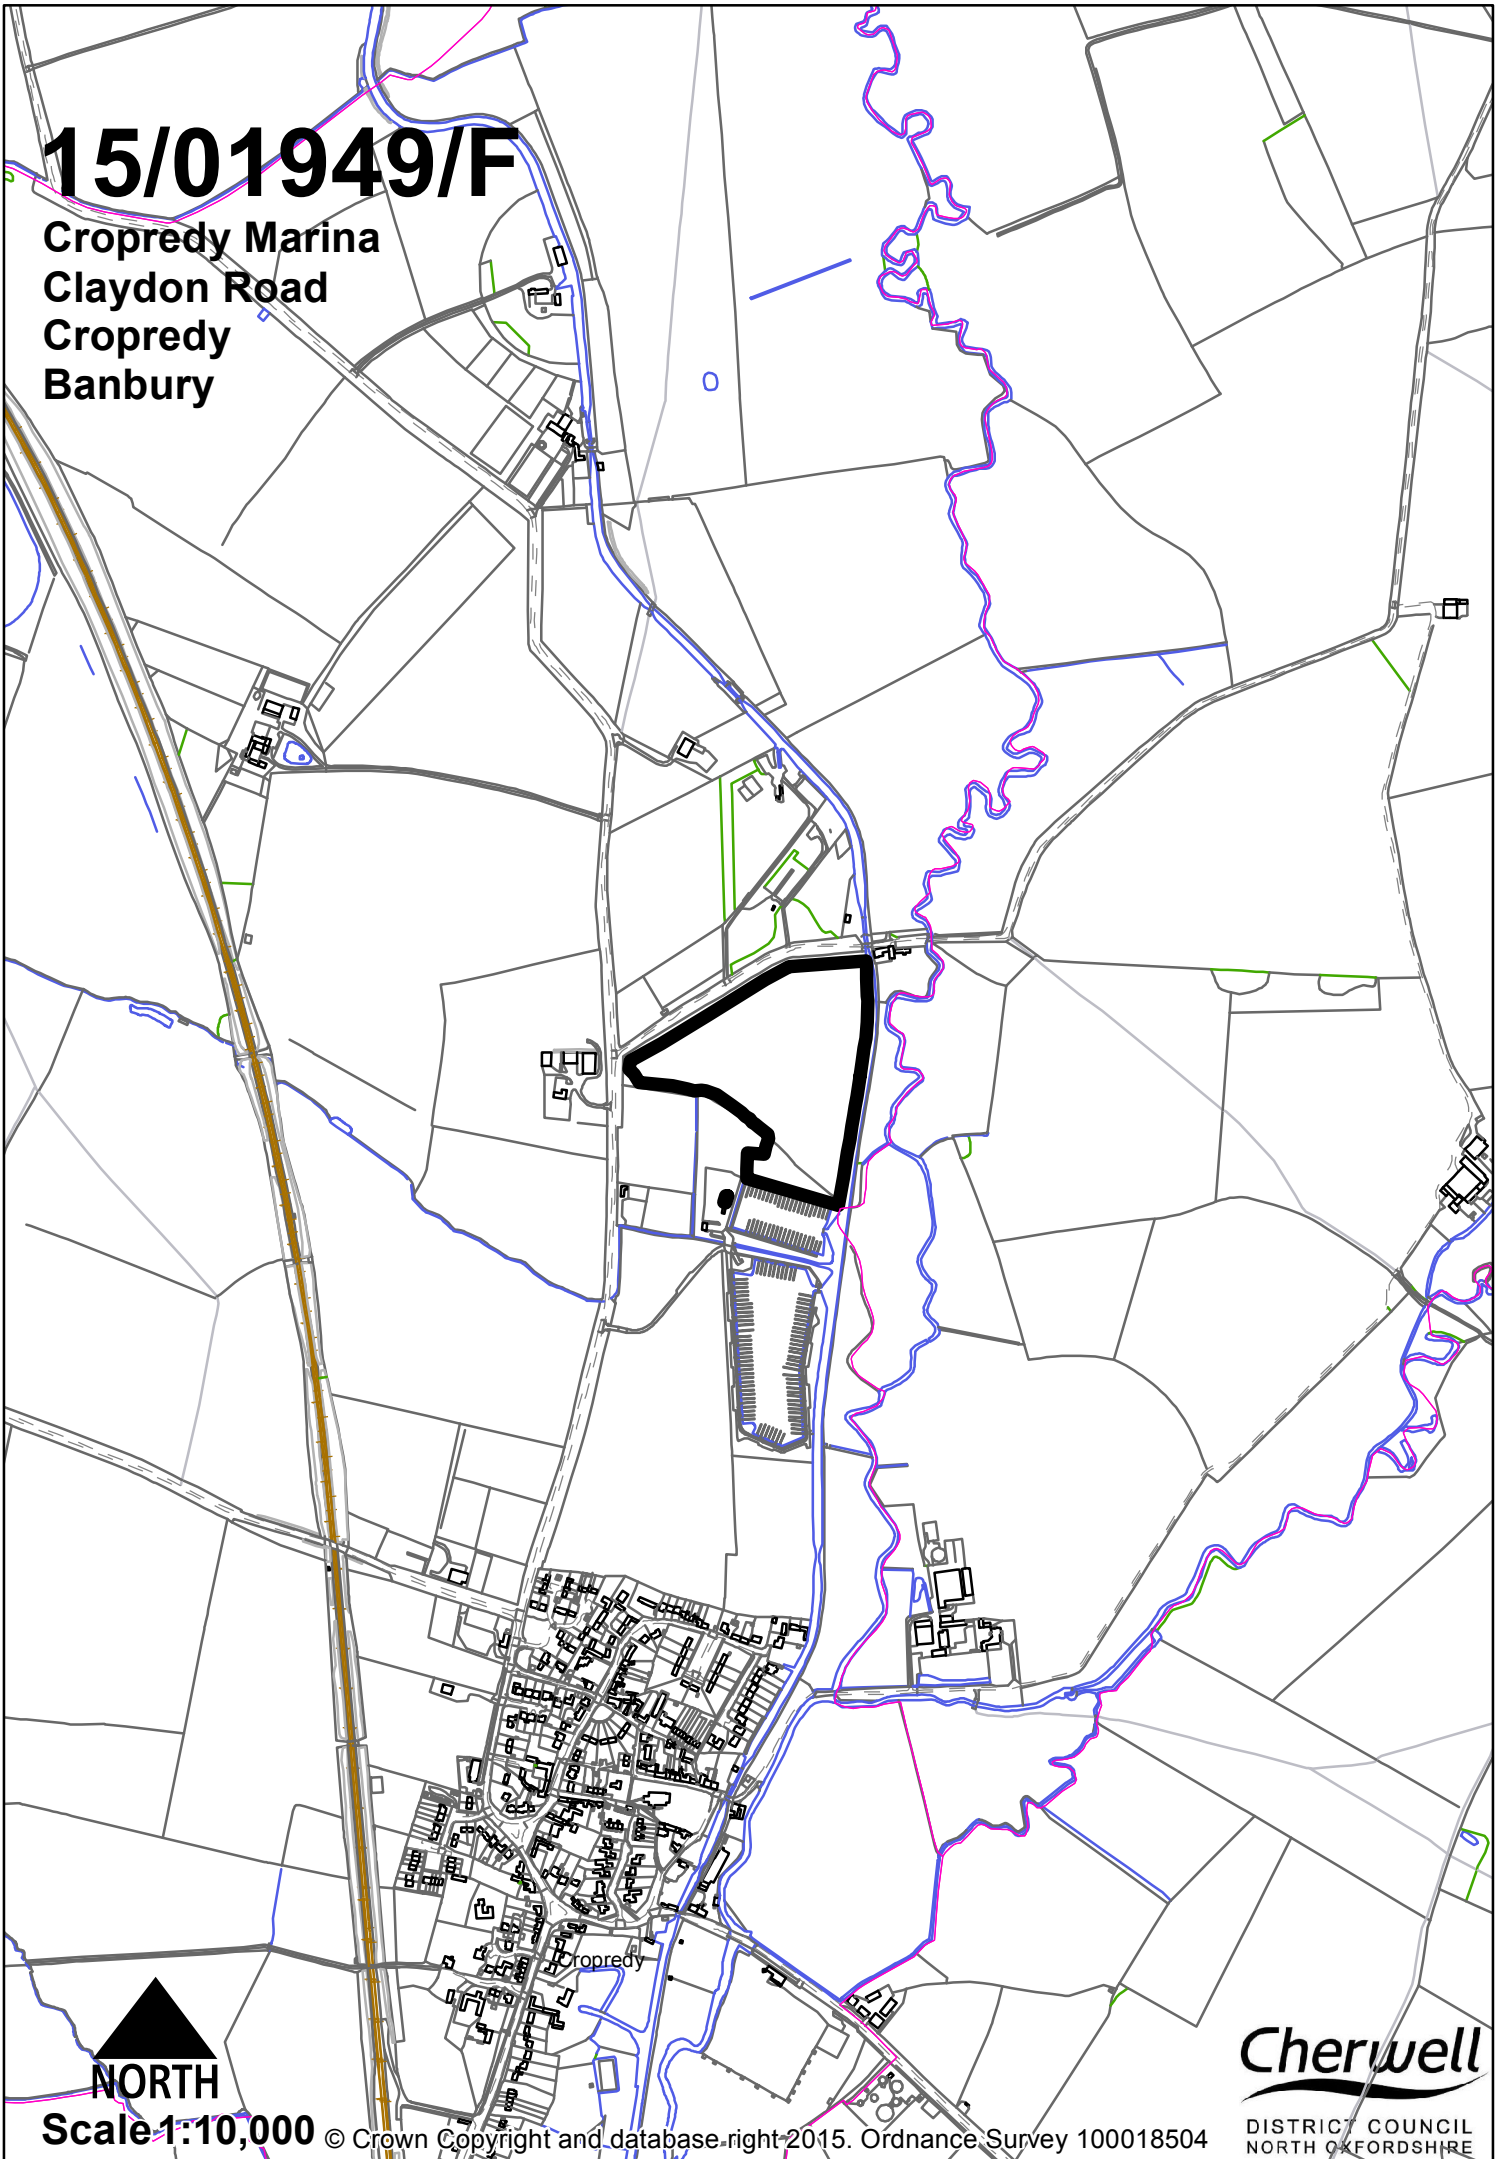

Cherwell

DISTRICT COUNCIL
NORTH OXFORDSHIRE

NORTH
Scale 1:10,000

© Crown Copyright and database-right 2015. Ordnance Survey 100018504