


# 16/00037/F

3 West Bar Street  
Banbury

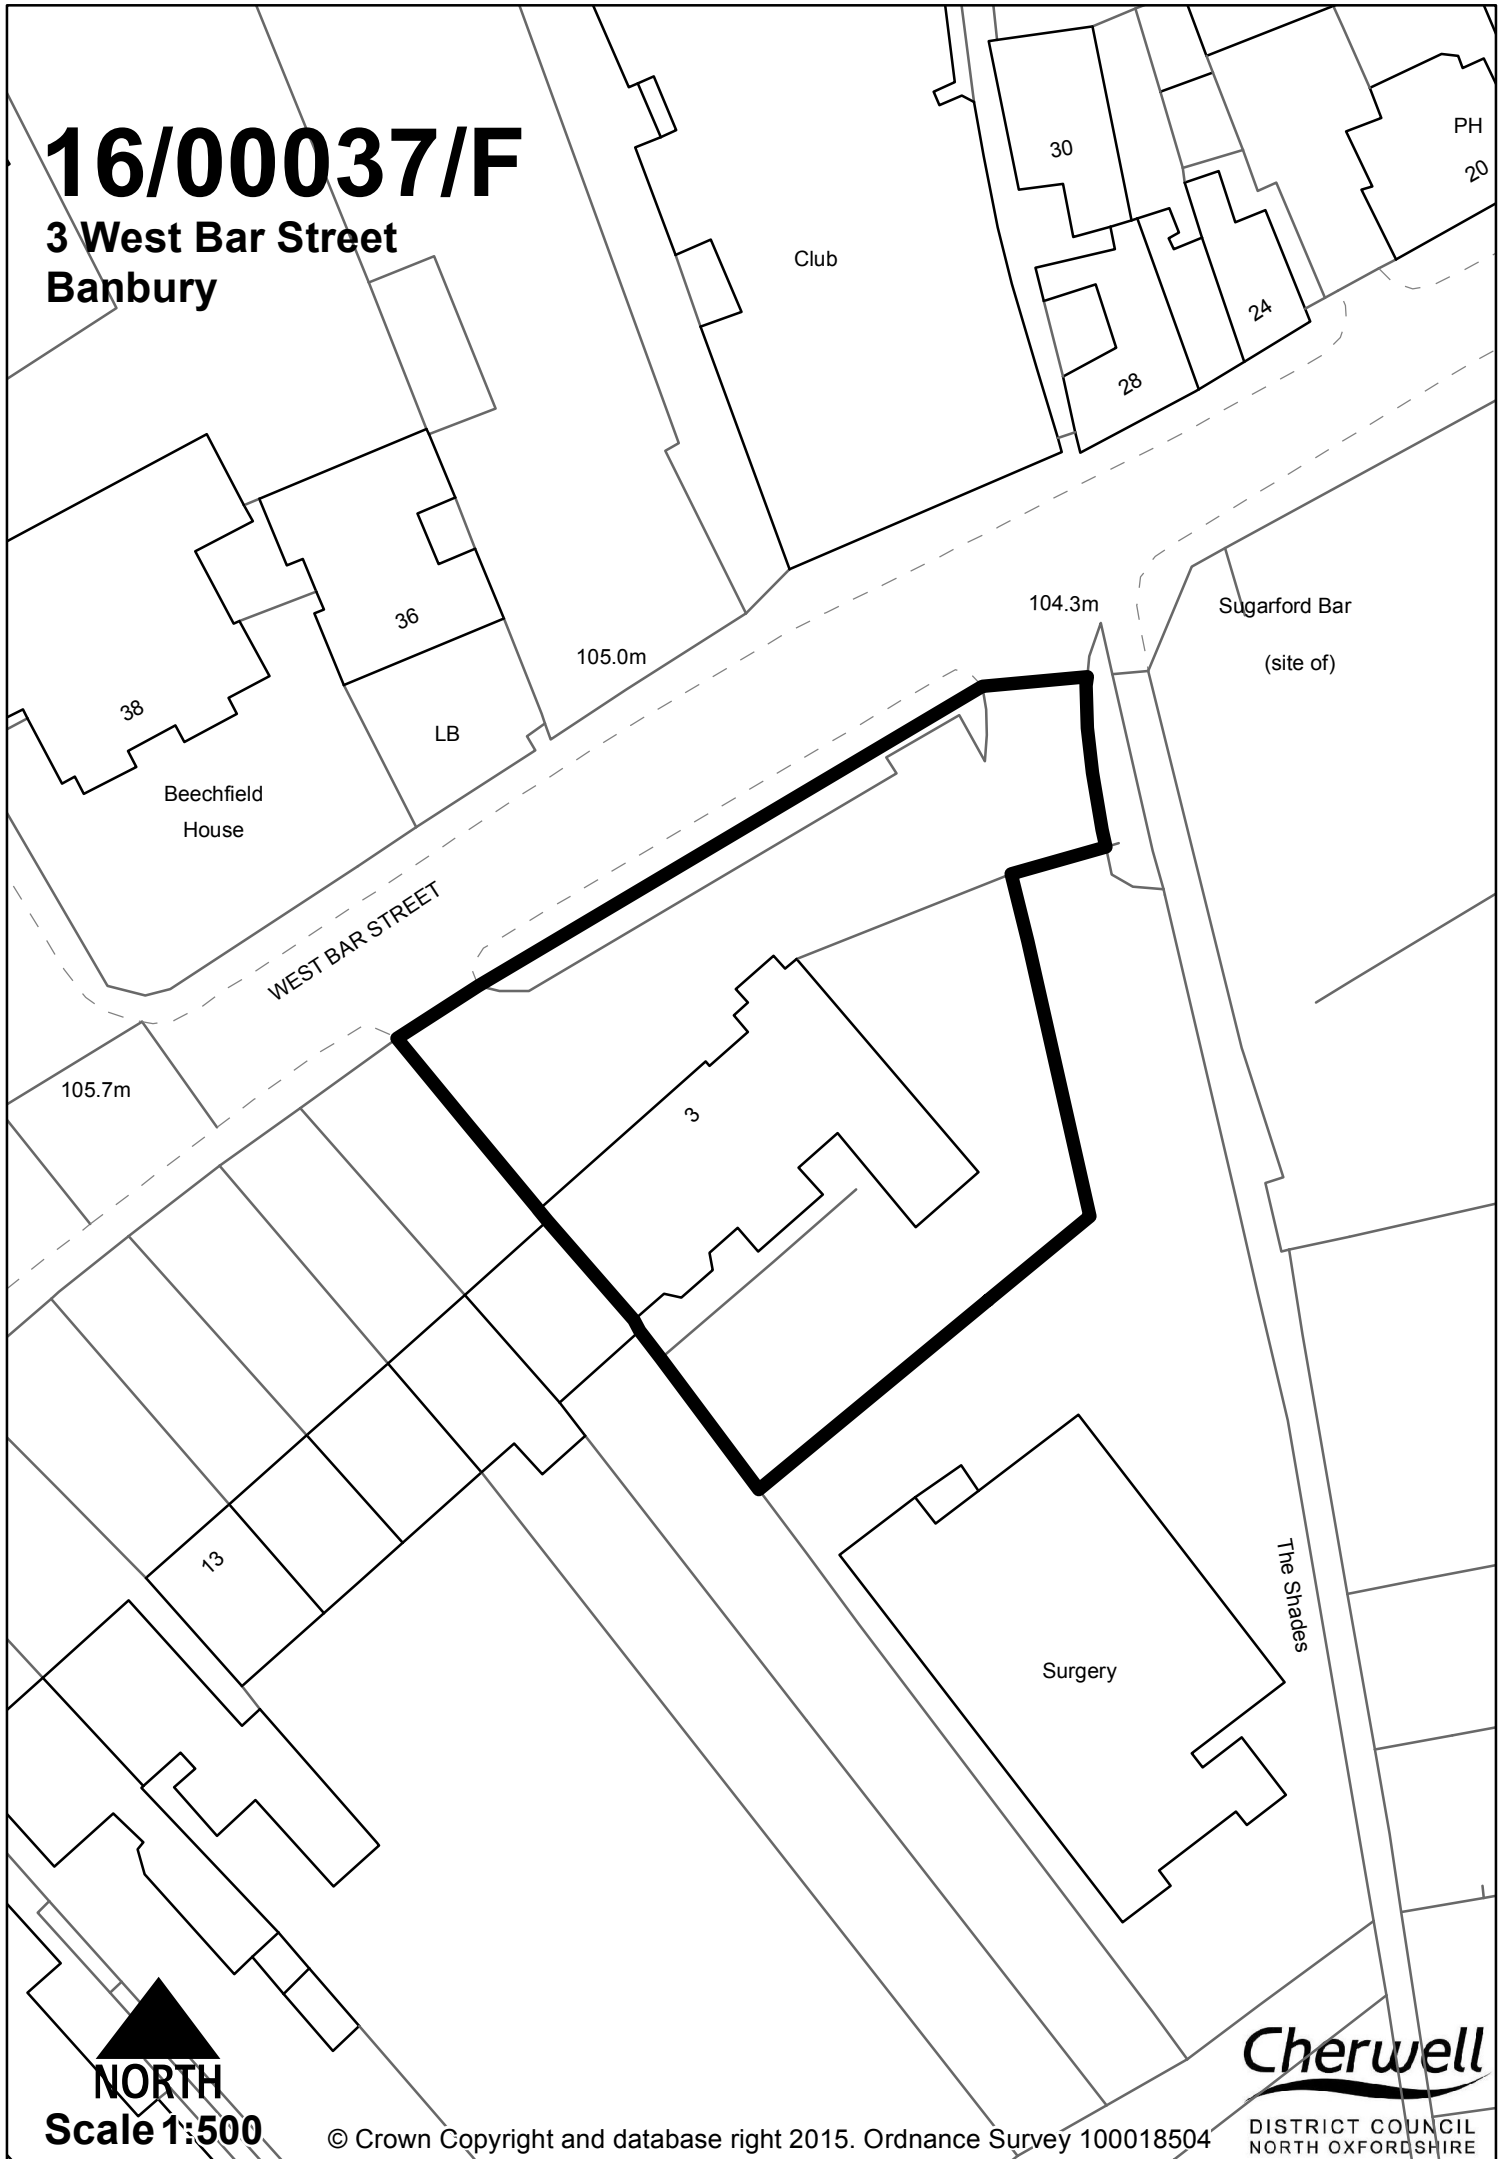

WEST BAR STREET



NORTH

Scale 1:500

© Crown Copyright and database right 2015. Ordnance Survey 100018504

**Cherwell**

DISTRICT COUNCIL  
NORTH OXFORDSHIRE